




ELEVATION

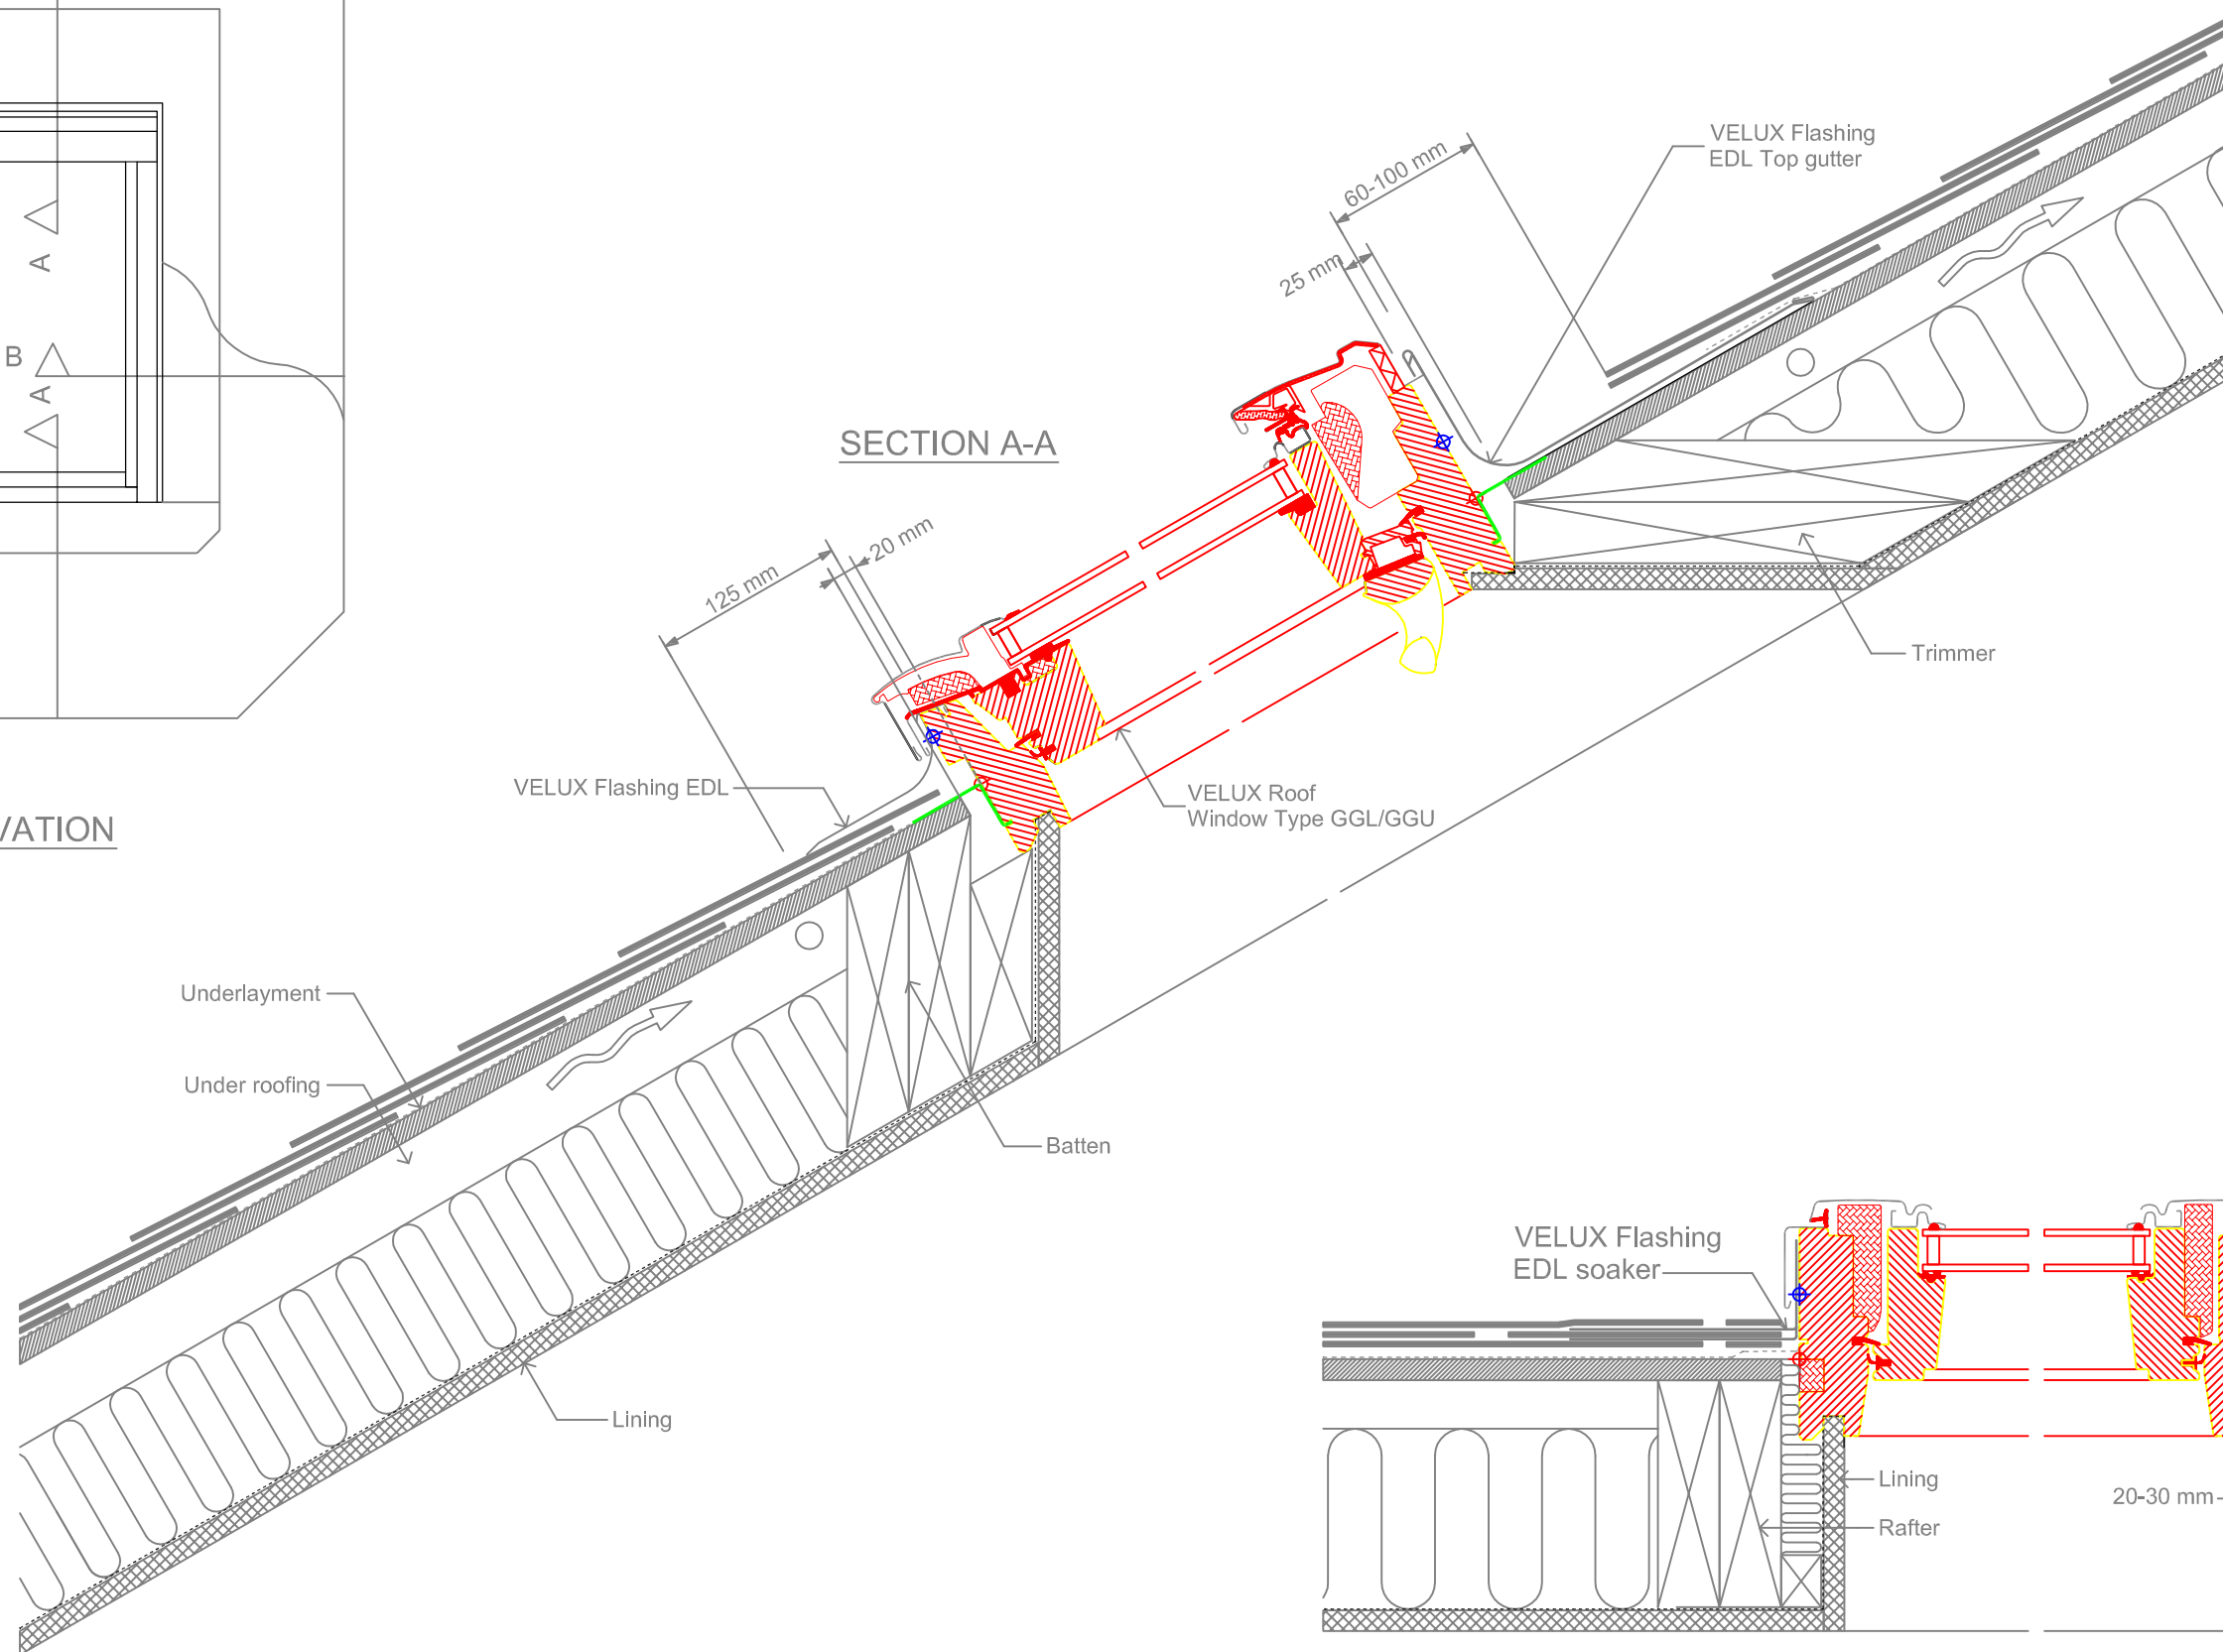

SECTION A-A

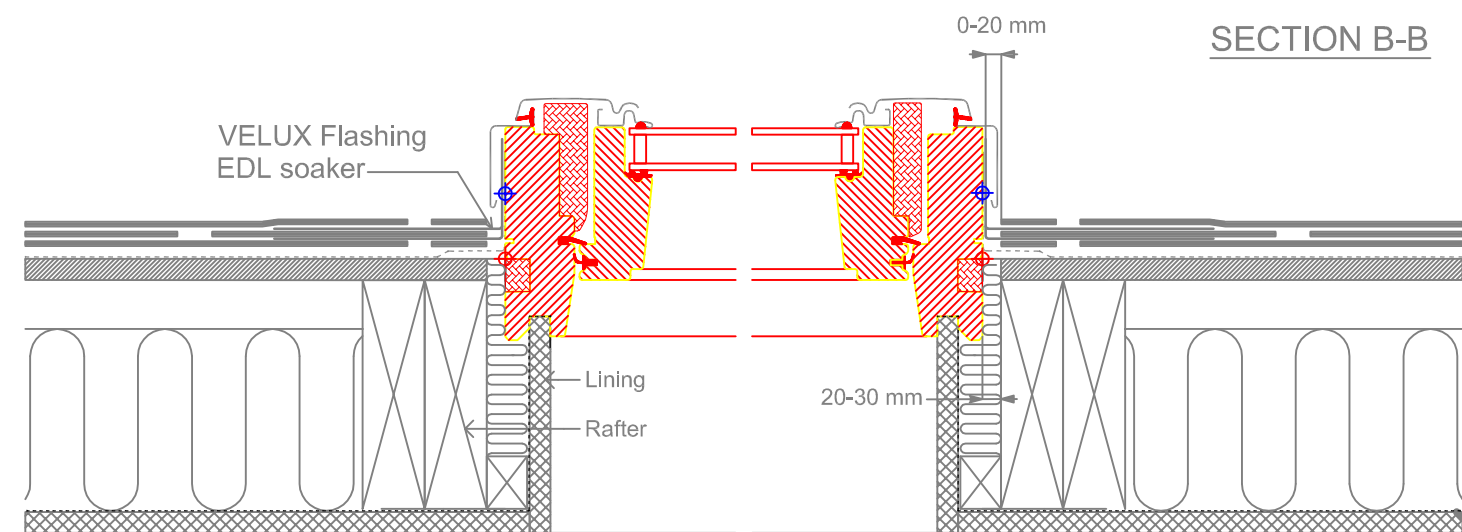

SECTION B-B

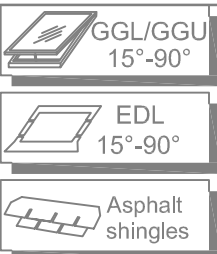

Kindly be aware that all measurements on this drawing must be checked directly on the building site. With this drawing, VELUX provides only an idea and consequently has no influence on the quality of the actual installation performed on the roof.

VELUX	NEW ZEALAND LTD.		Name	Date
	0800 650 445		Drawn by	Jan. 14
			Checked by	Jan. 14
	GGL/GGU Roof Window and EDL flashing in Shingle Roof		Drawing No.	