


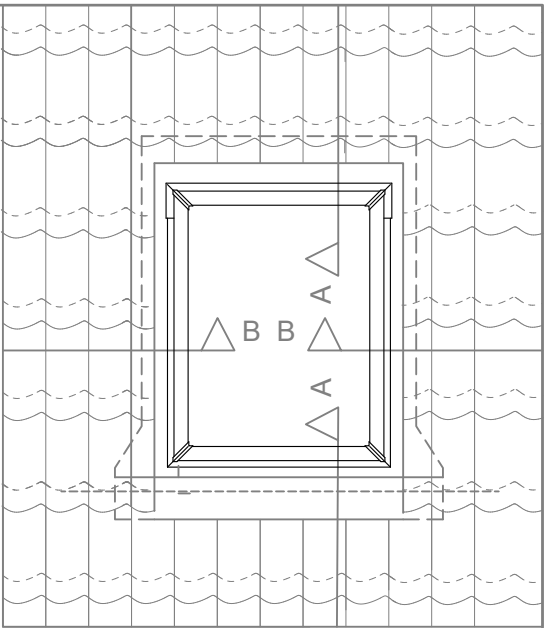
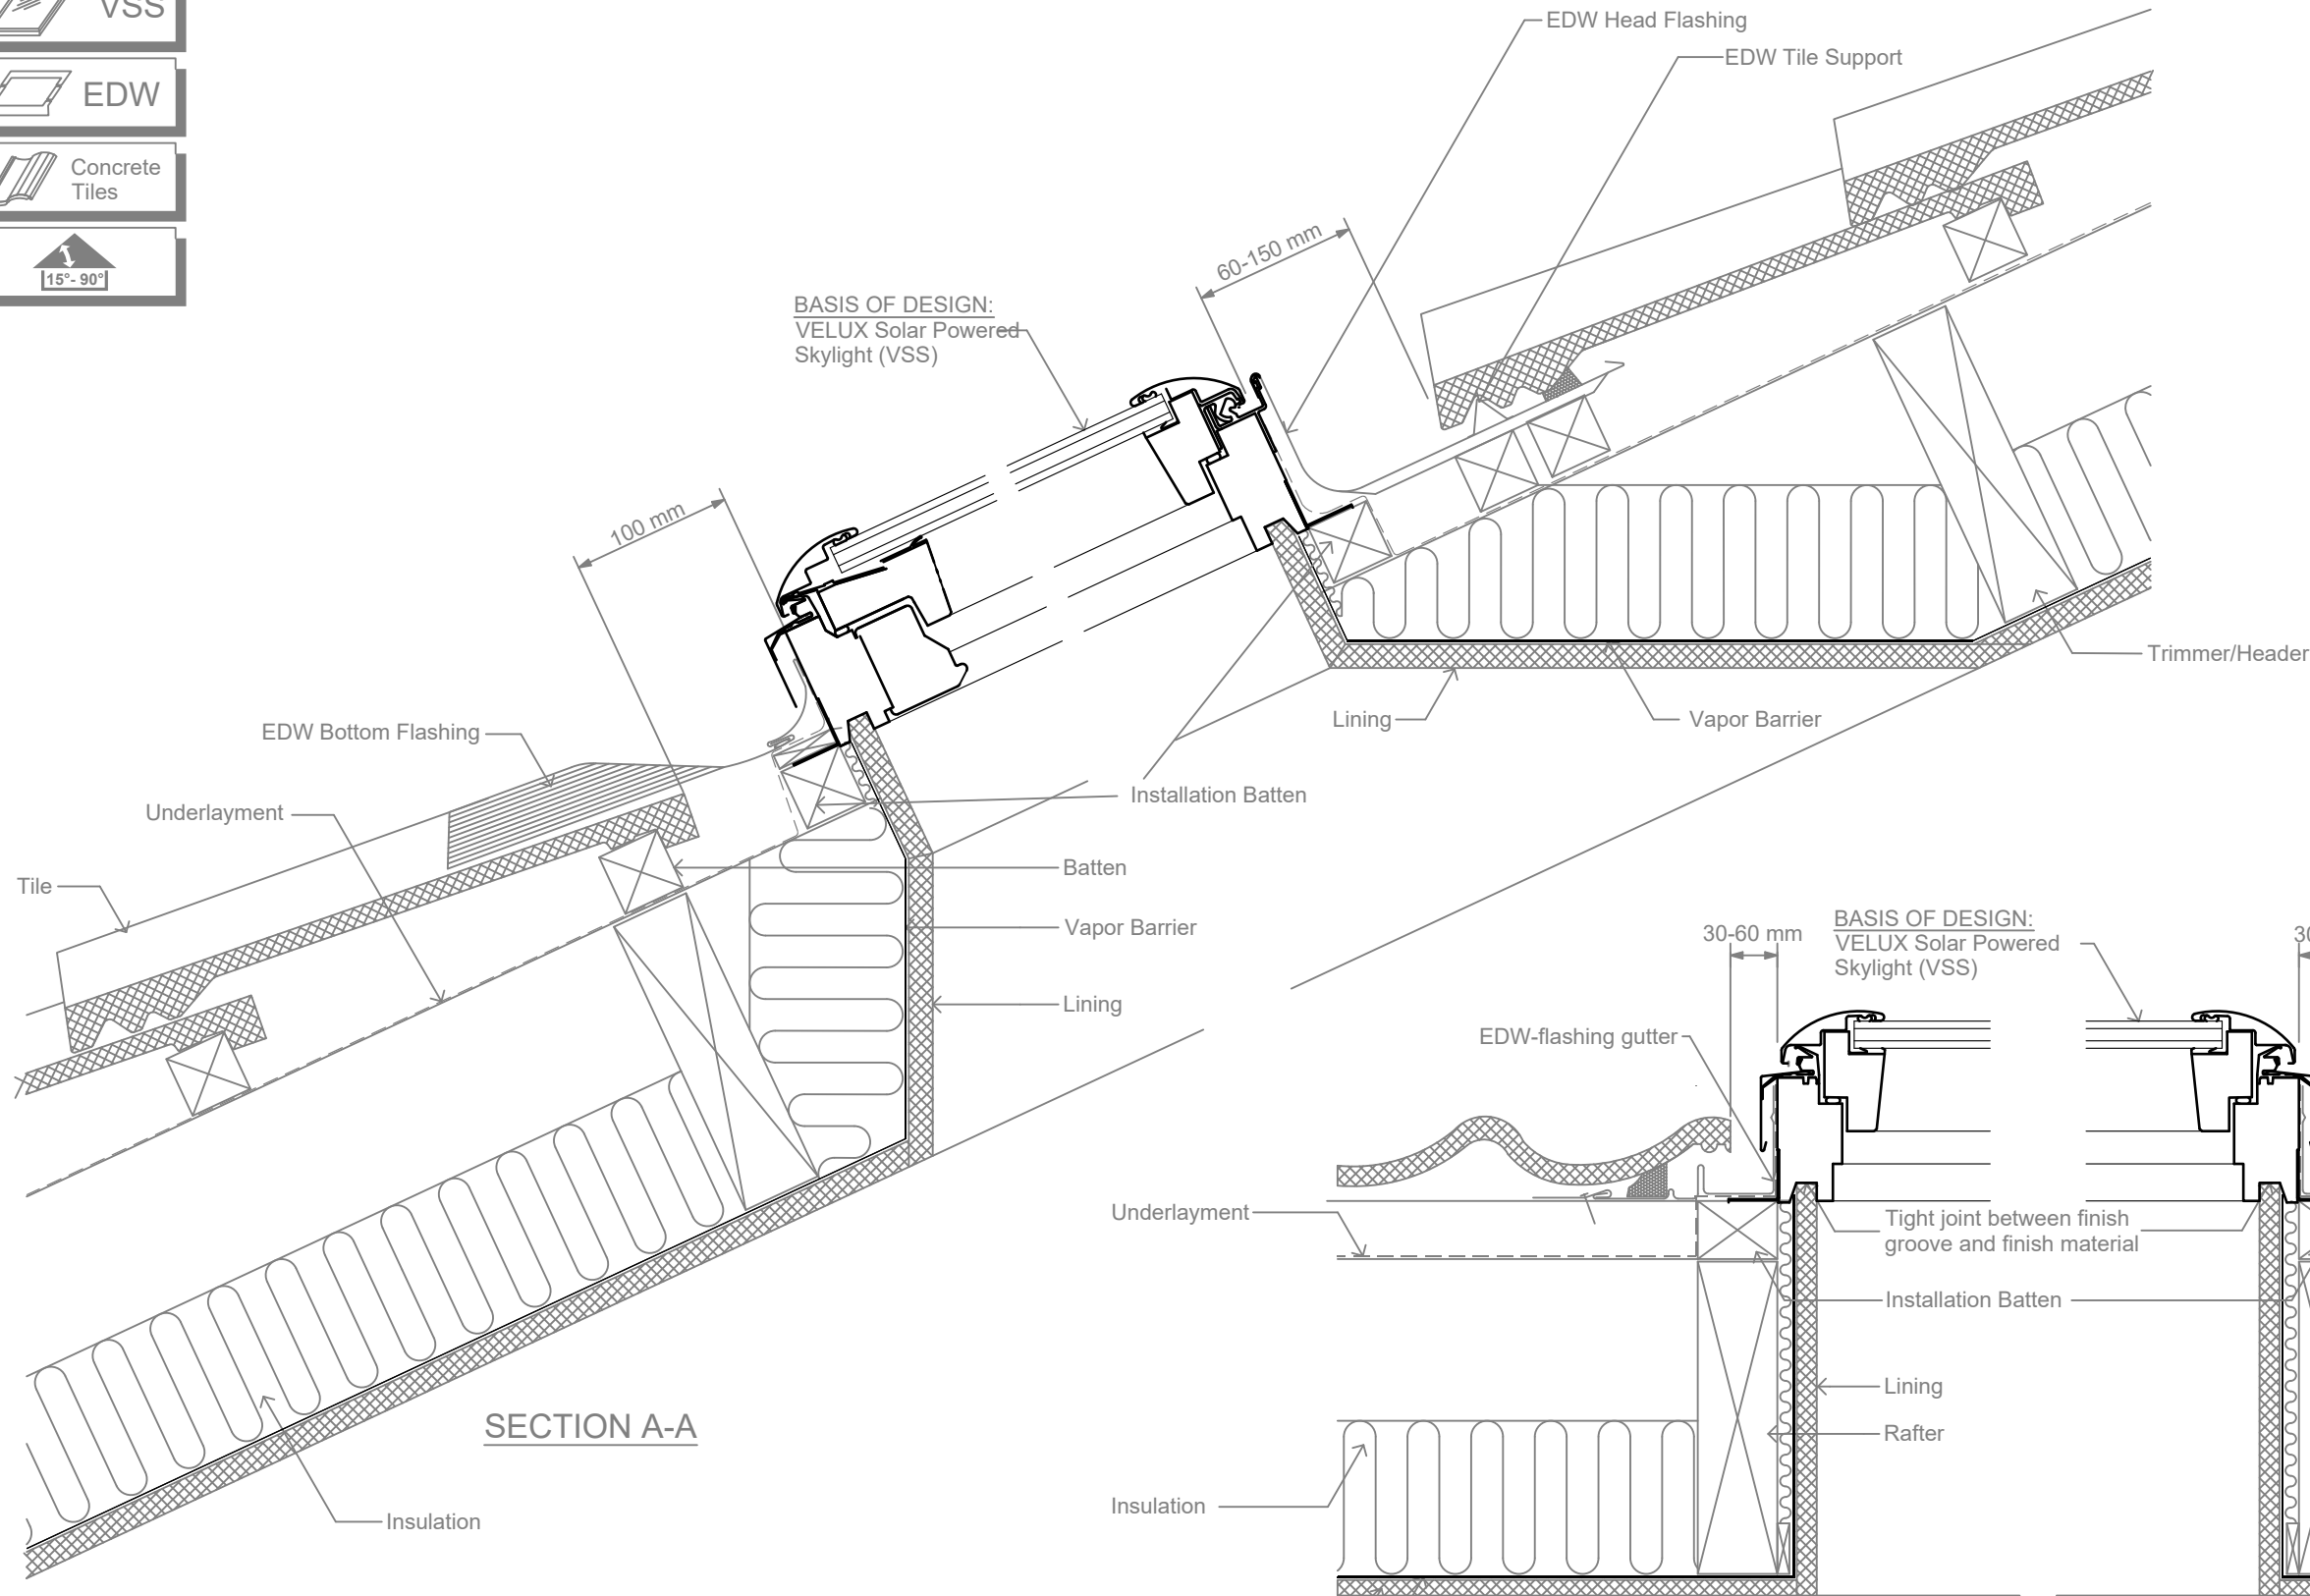
 VSS

 EDW


 Concrete Tiles

 15°- 90°



ELEVATION

SECTION A-A

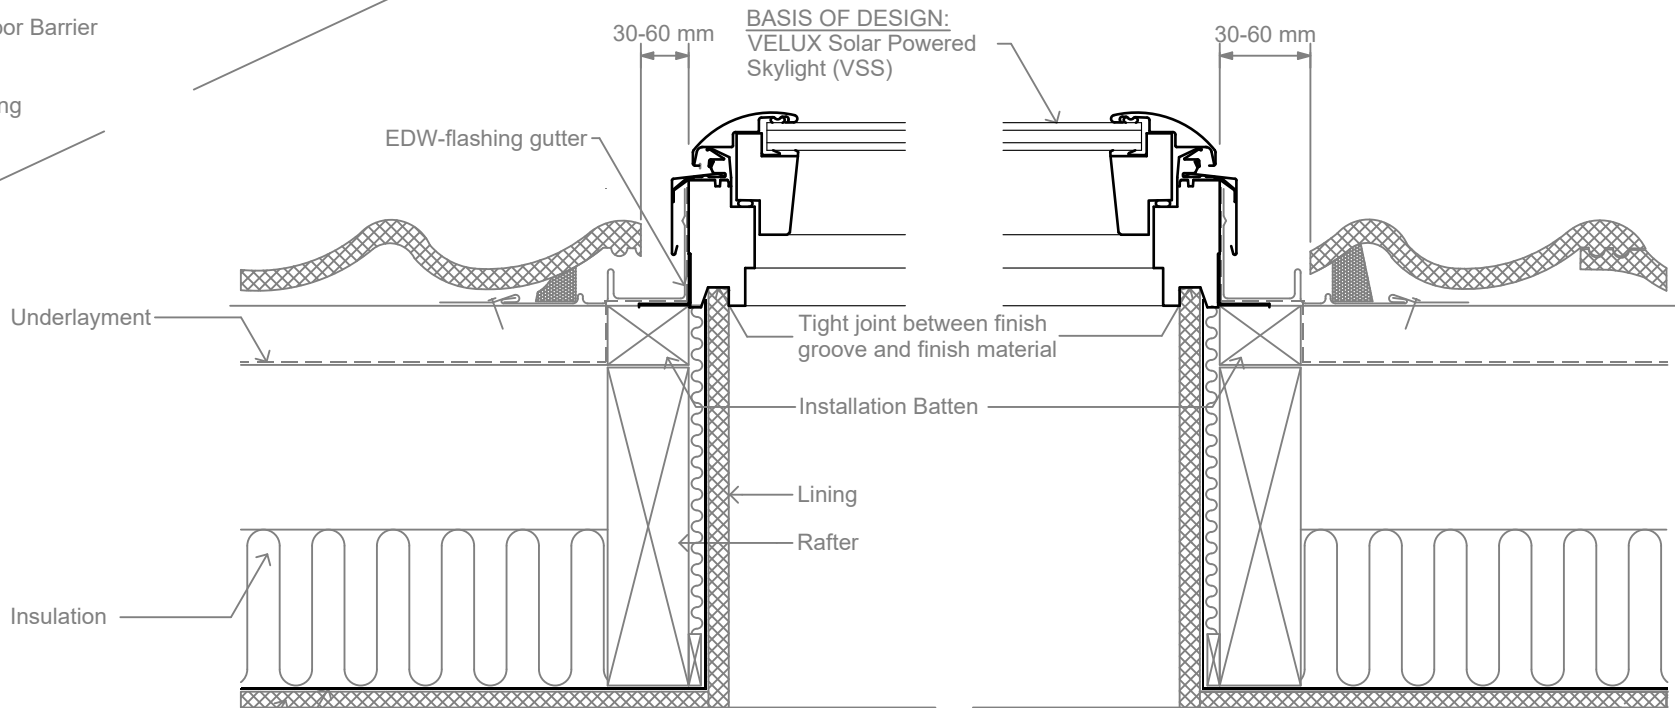

SECTION B-B

This drawing is an instrument of service and is provided for informational use only.

	Name	Date
Drawn by		Jan 18
Checked by		Jan 18
Drawing No.		