


VELUX Skylights installed in new metal roofing

1. Sheets fitted 100 mm from the bottom frame
2. The flashing is mounted
3. Fit the metal sheets
4. Skylights must be spaced 100mm apart for EKW centre channel to fit

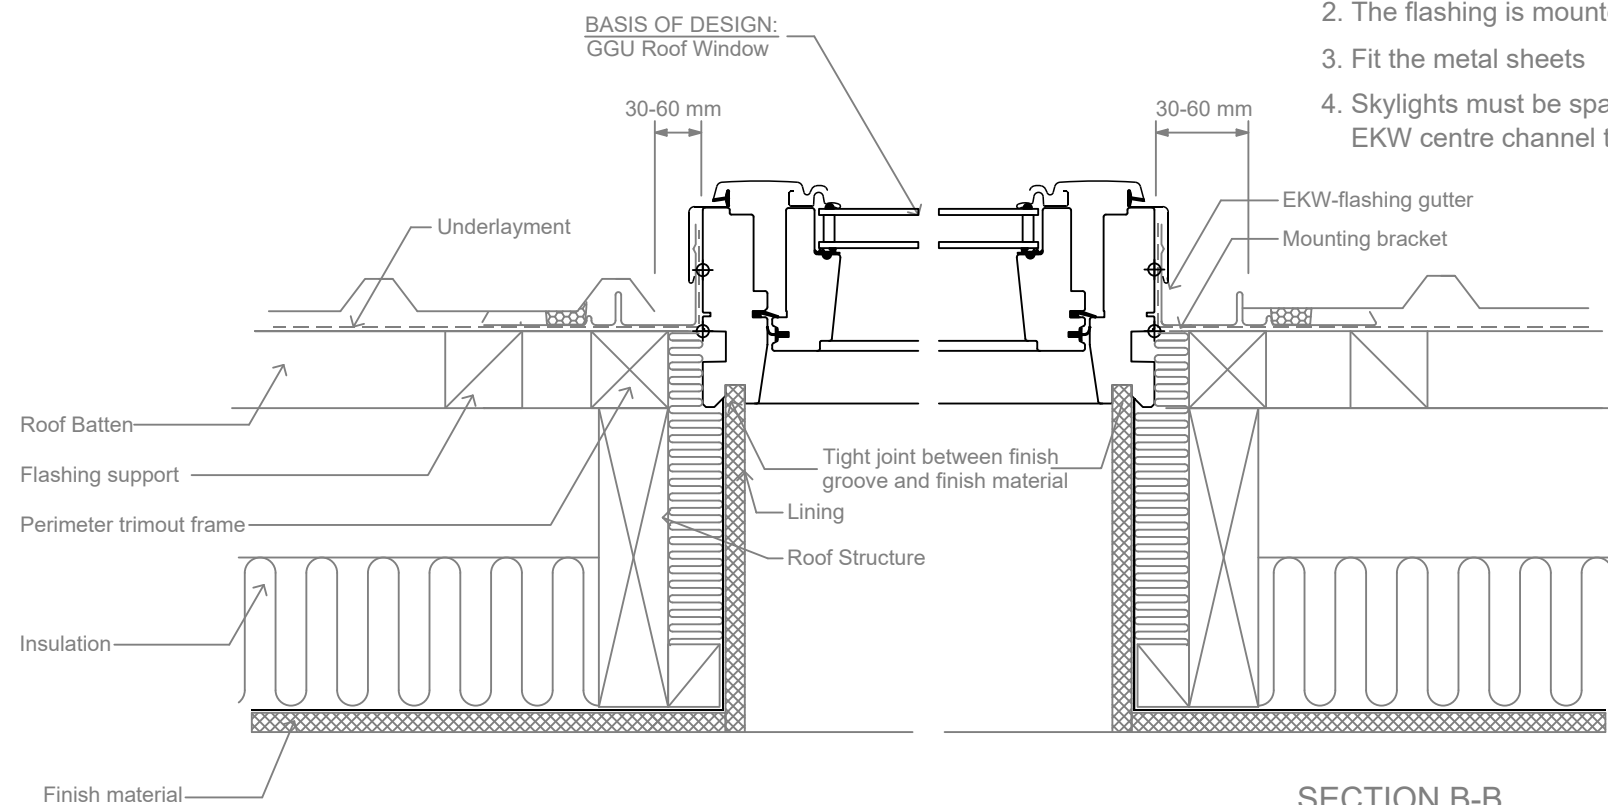

SECTION B-B

VELUX Roof Windows and Top-to-Bottom EKW Combi Flashing
in Trapezoidal Metal Roof



NEW ZEALAND LTD.
0800 650 445

Name	Date
Drawn by	Jan 18
Checked by	Jan 18
Drawing No.	

This drawing is an instrument of service and is provided for informational use only.

© 2011 VELUX GROUP

© VELUX is a registered trademark