


ELEVATION

VELUX Roof Windows installed in metal tile, shakes or shingle roofing.

Please note:
Ensure that the roof battens are rebated 25 mm around the perimeter of the VELUX Skylight, for the EKW flashing to fit correctly.

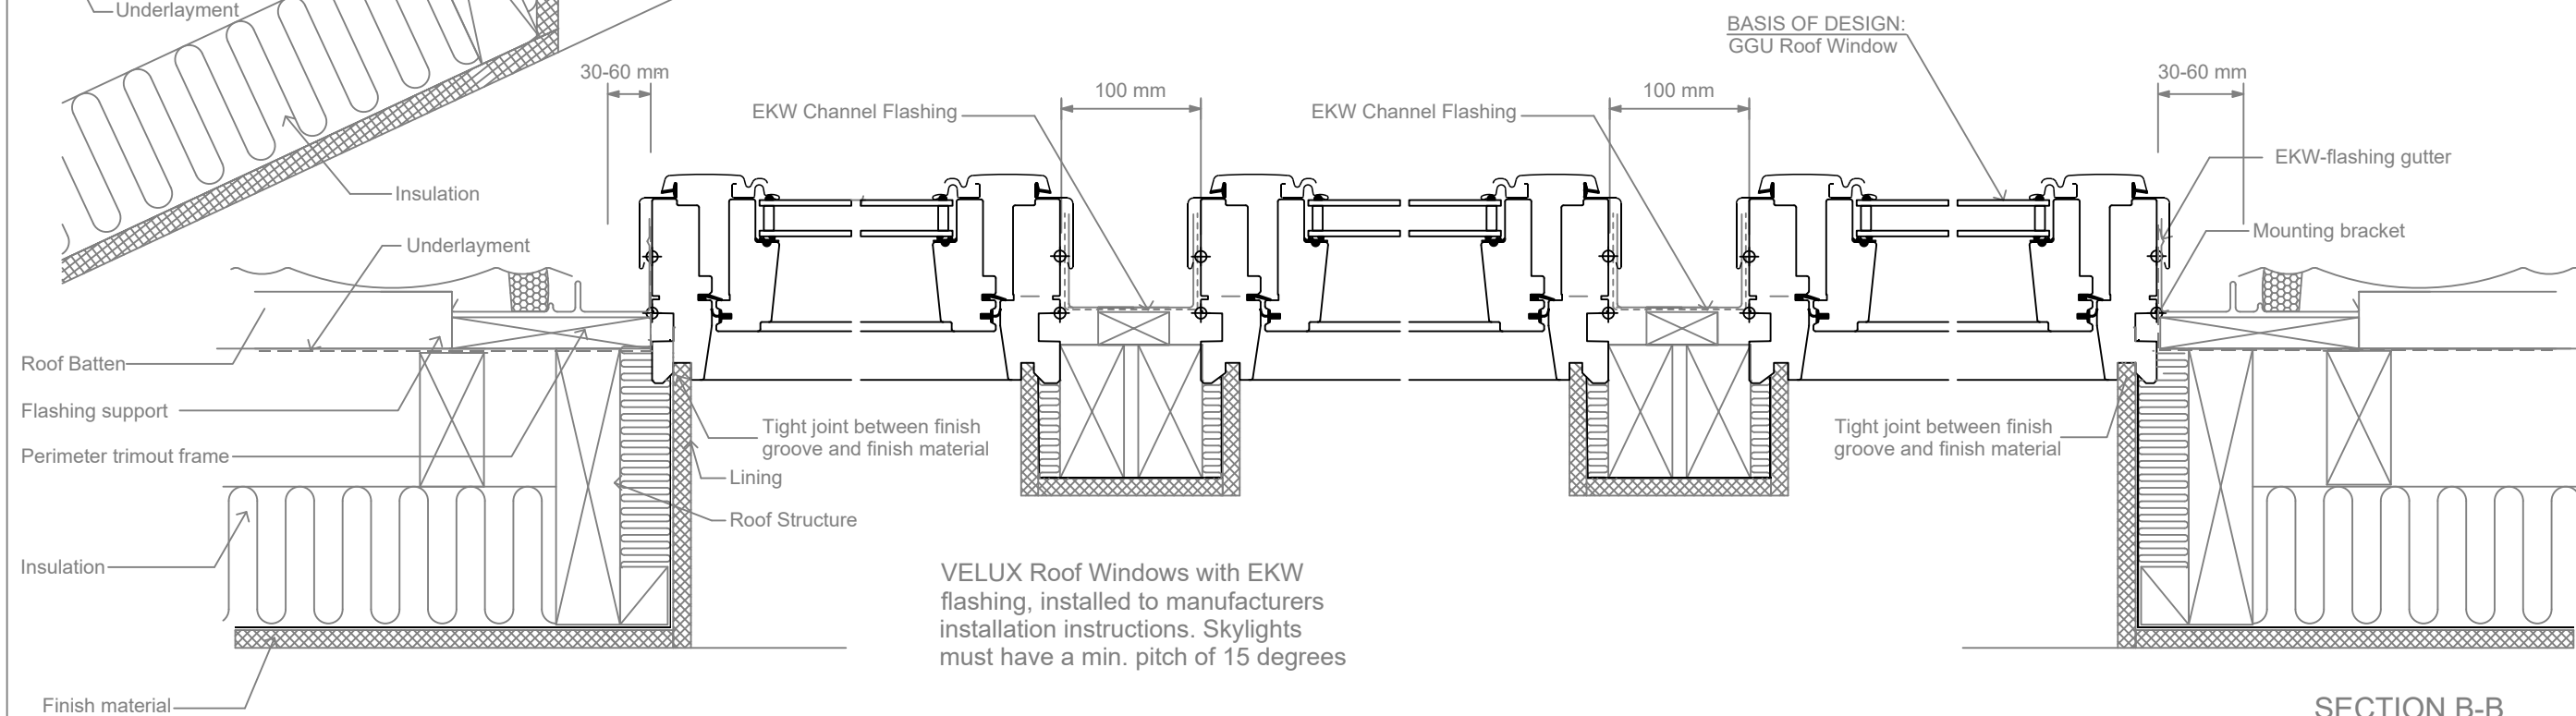

SECTION B-B

VELUX Roof Windows with EKW flashing, installed to manufacturers installation instructions. Skylights must have a min. pitch of 15 degrees

GGU - Roof Windows Banked and EKW Flashing
in Profile Metal Tile Roofs

VELUX
Sky-Product Management

NEW ZEALAND LTD.
0800 650 445

	Name	Date
Drawn by		Jan 18
Checked by		Jan 18
Drawing No.		

This drawing is an instrument of service and is provided for informational use only.

© 2011 VELUX GROUP

© VELUX is a registered trademark