
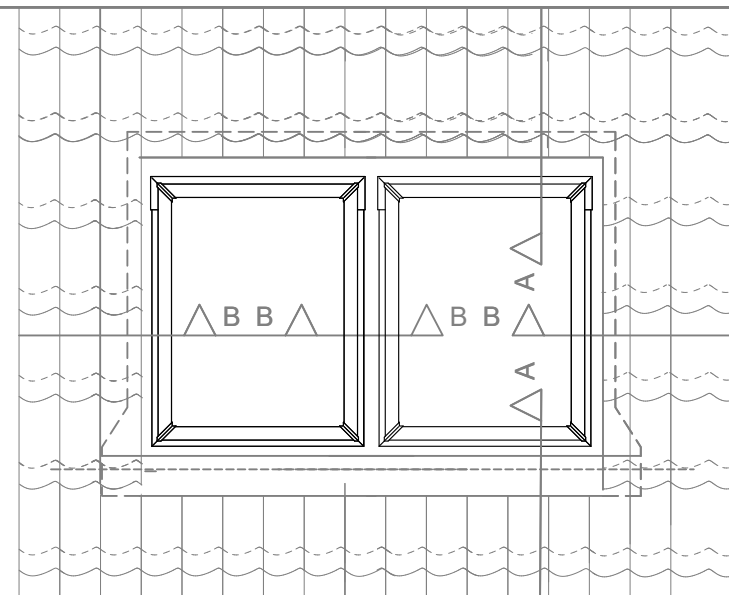


GGU

EKW


Concrete Tiles

15°-90°

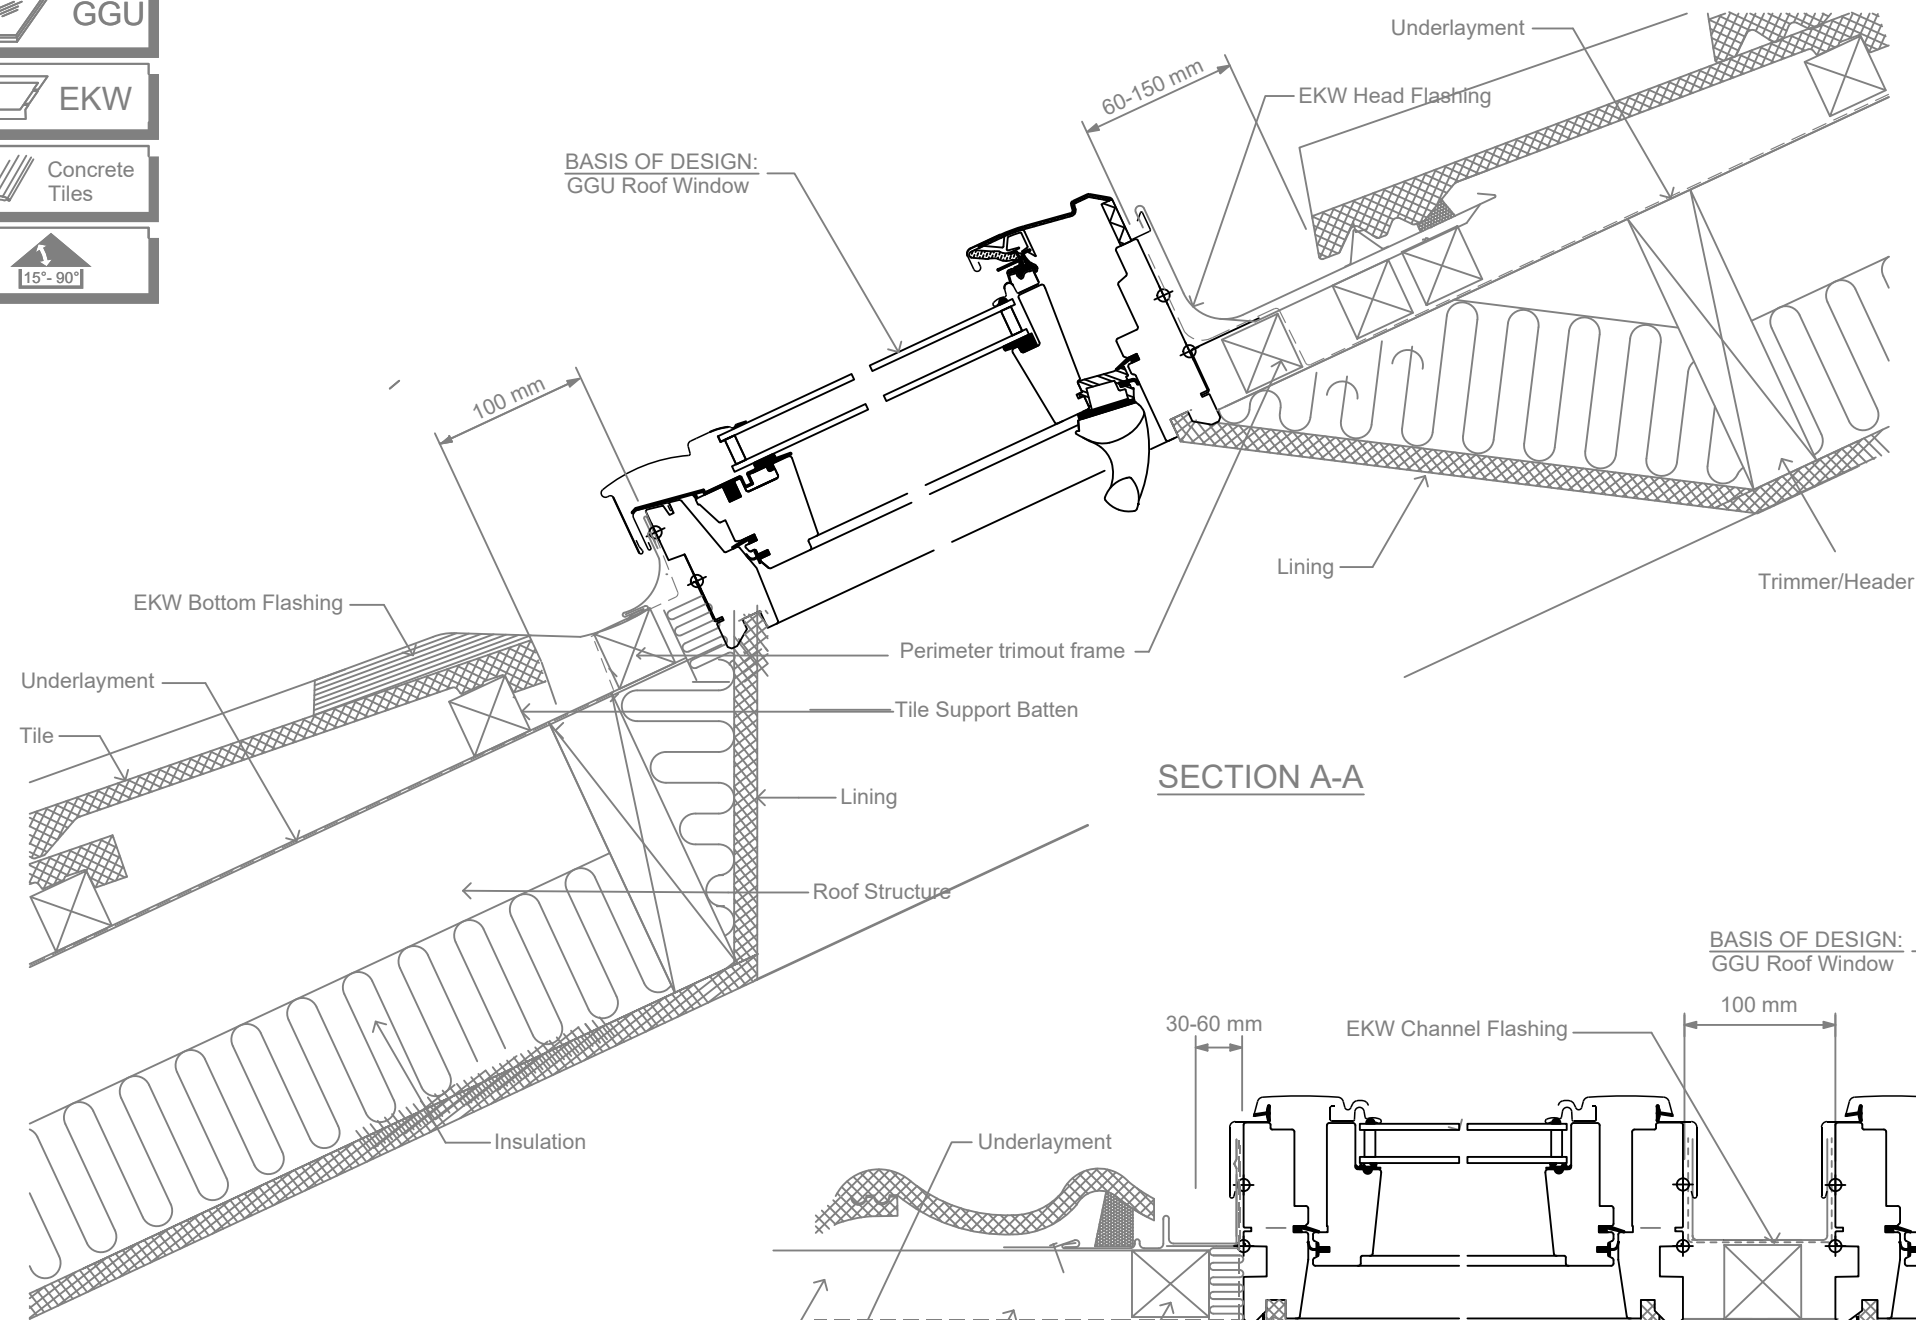

ELEVATION

SECTION A-A

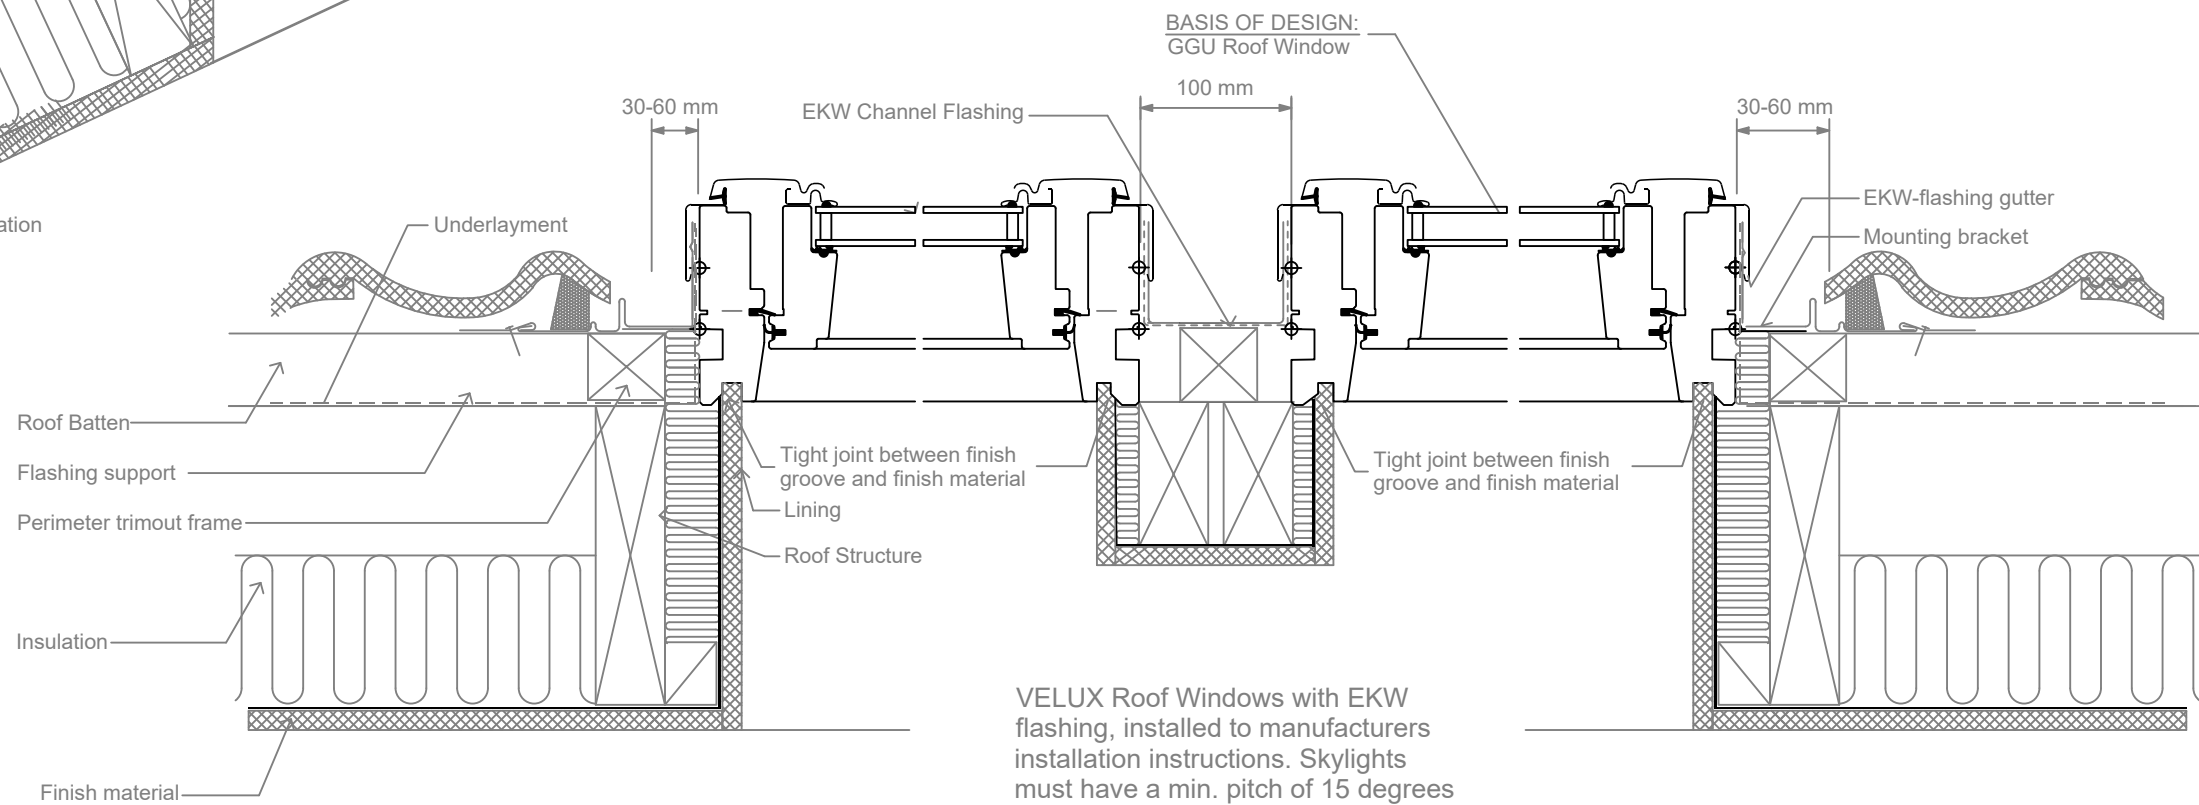

VELUX Roof Windows with EKW flashing, installed to manufacturers installation instructions. Skylights must have a min. pitch of 15 degrees

GGU - Roof Windows Side by Side and EKW Flashing in Concrete Tile Roof

VELUX
Sky-Product Management

NEW ZEALAND LTD.
0800 650 445

	Name	Date
Drawn by		Jan 18
Checked by		Jan 18
Drawing No.		

This drawing is an instrument of service and is provided for informational use only.

© 2011 VELUX GROUP

© VELUX is a registered trademark