


GGU

EKW

METAL
TILES/SHAKES
and SHINGLES

15°-90°

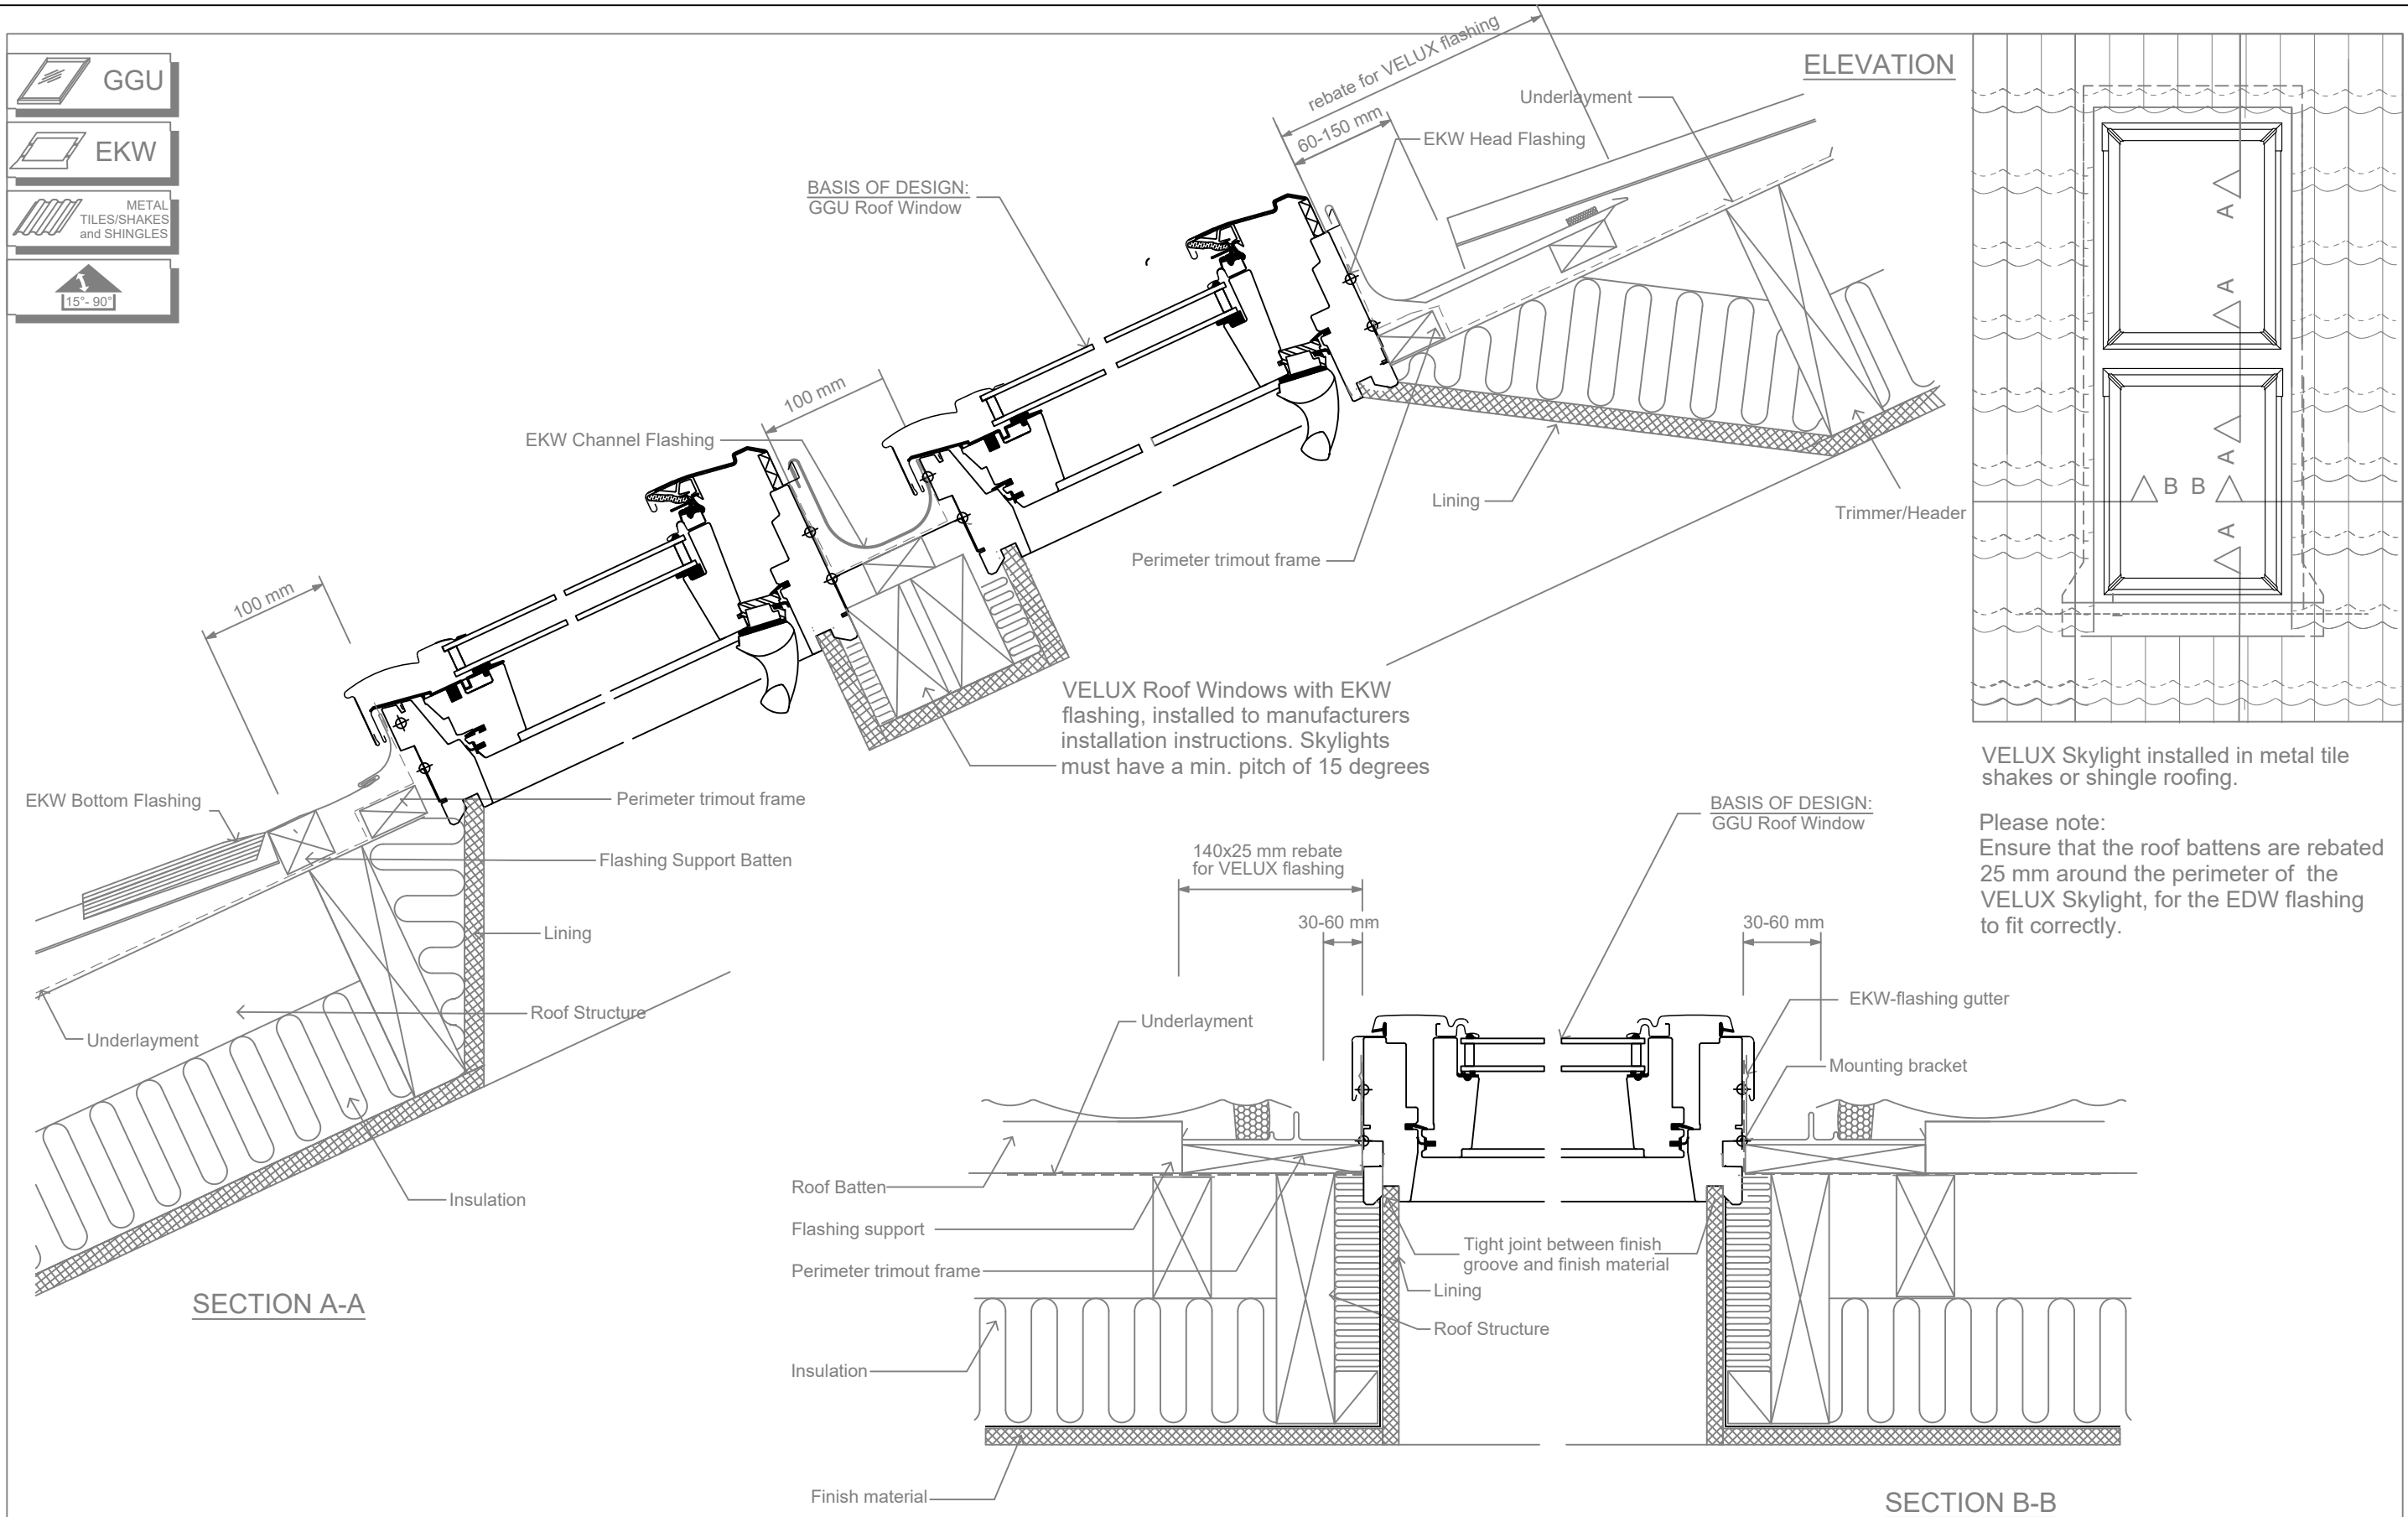

GGU - Roof Window Top to Bottom and EKW Flashing
in Profile Metal Tile Roofs

VELUX

Sky-Product Management

NEW ZEALAND LTD.
0800 650 445

	Name	Date
Drawn by		Jan 18
Checked by		Jan 18
Drawing No.		