

FS

VS

VSE


VSS\*

EKW

CORRUGATED METAL SHEETS

15° - 90°

\* NOTE; VELUX VSS skylights require ZZZ241 adapter when positioned at top of any Top to Bottom scenario. Roof must have a min. pitch of 15 degrees

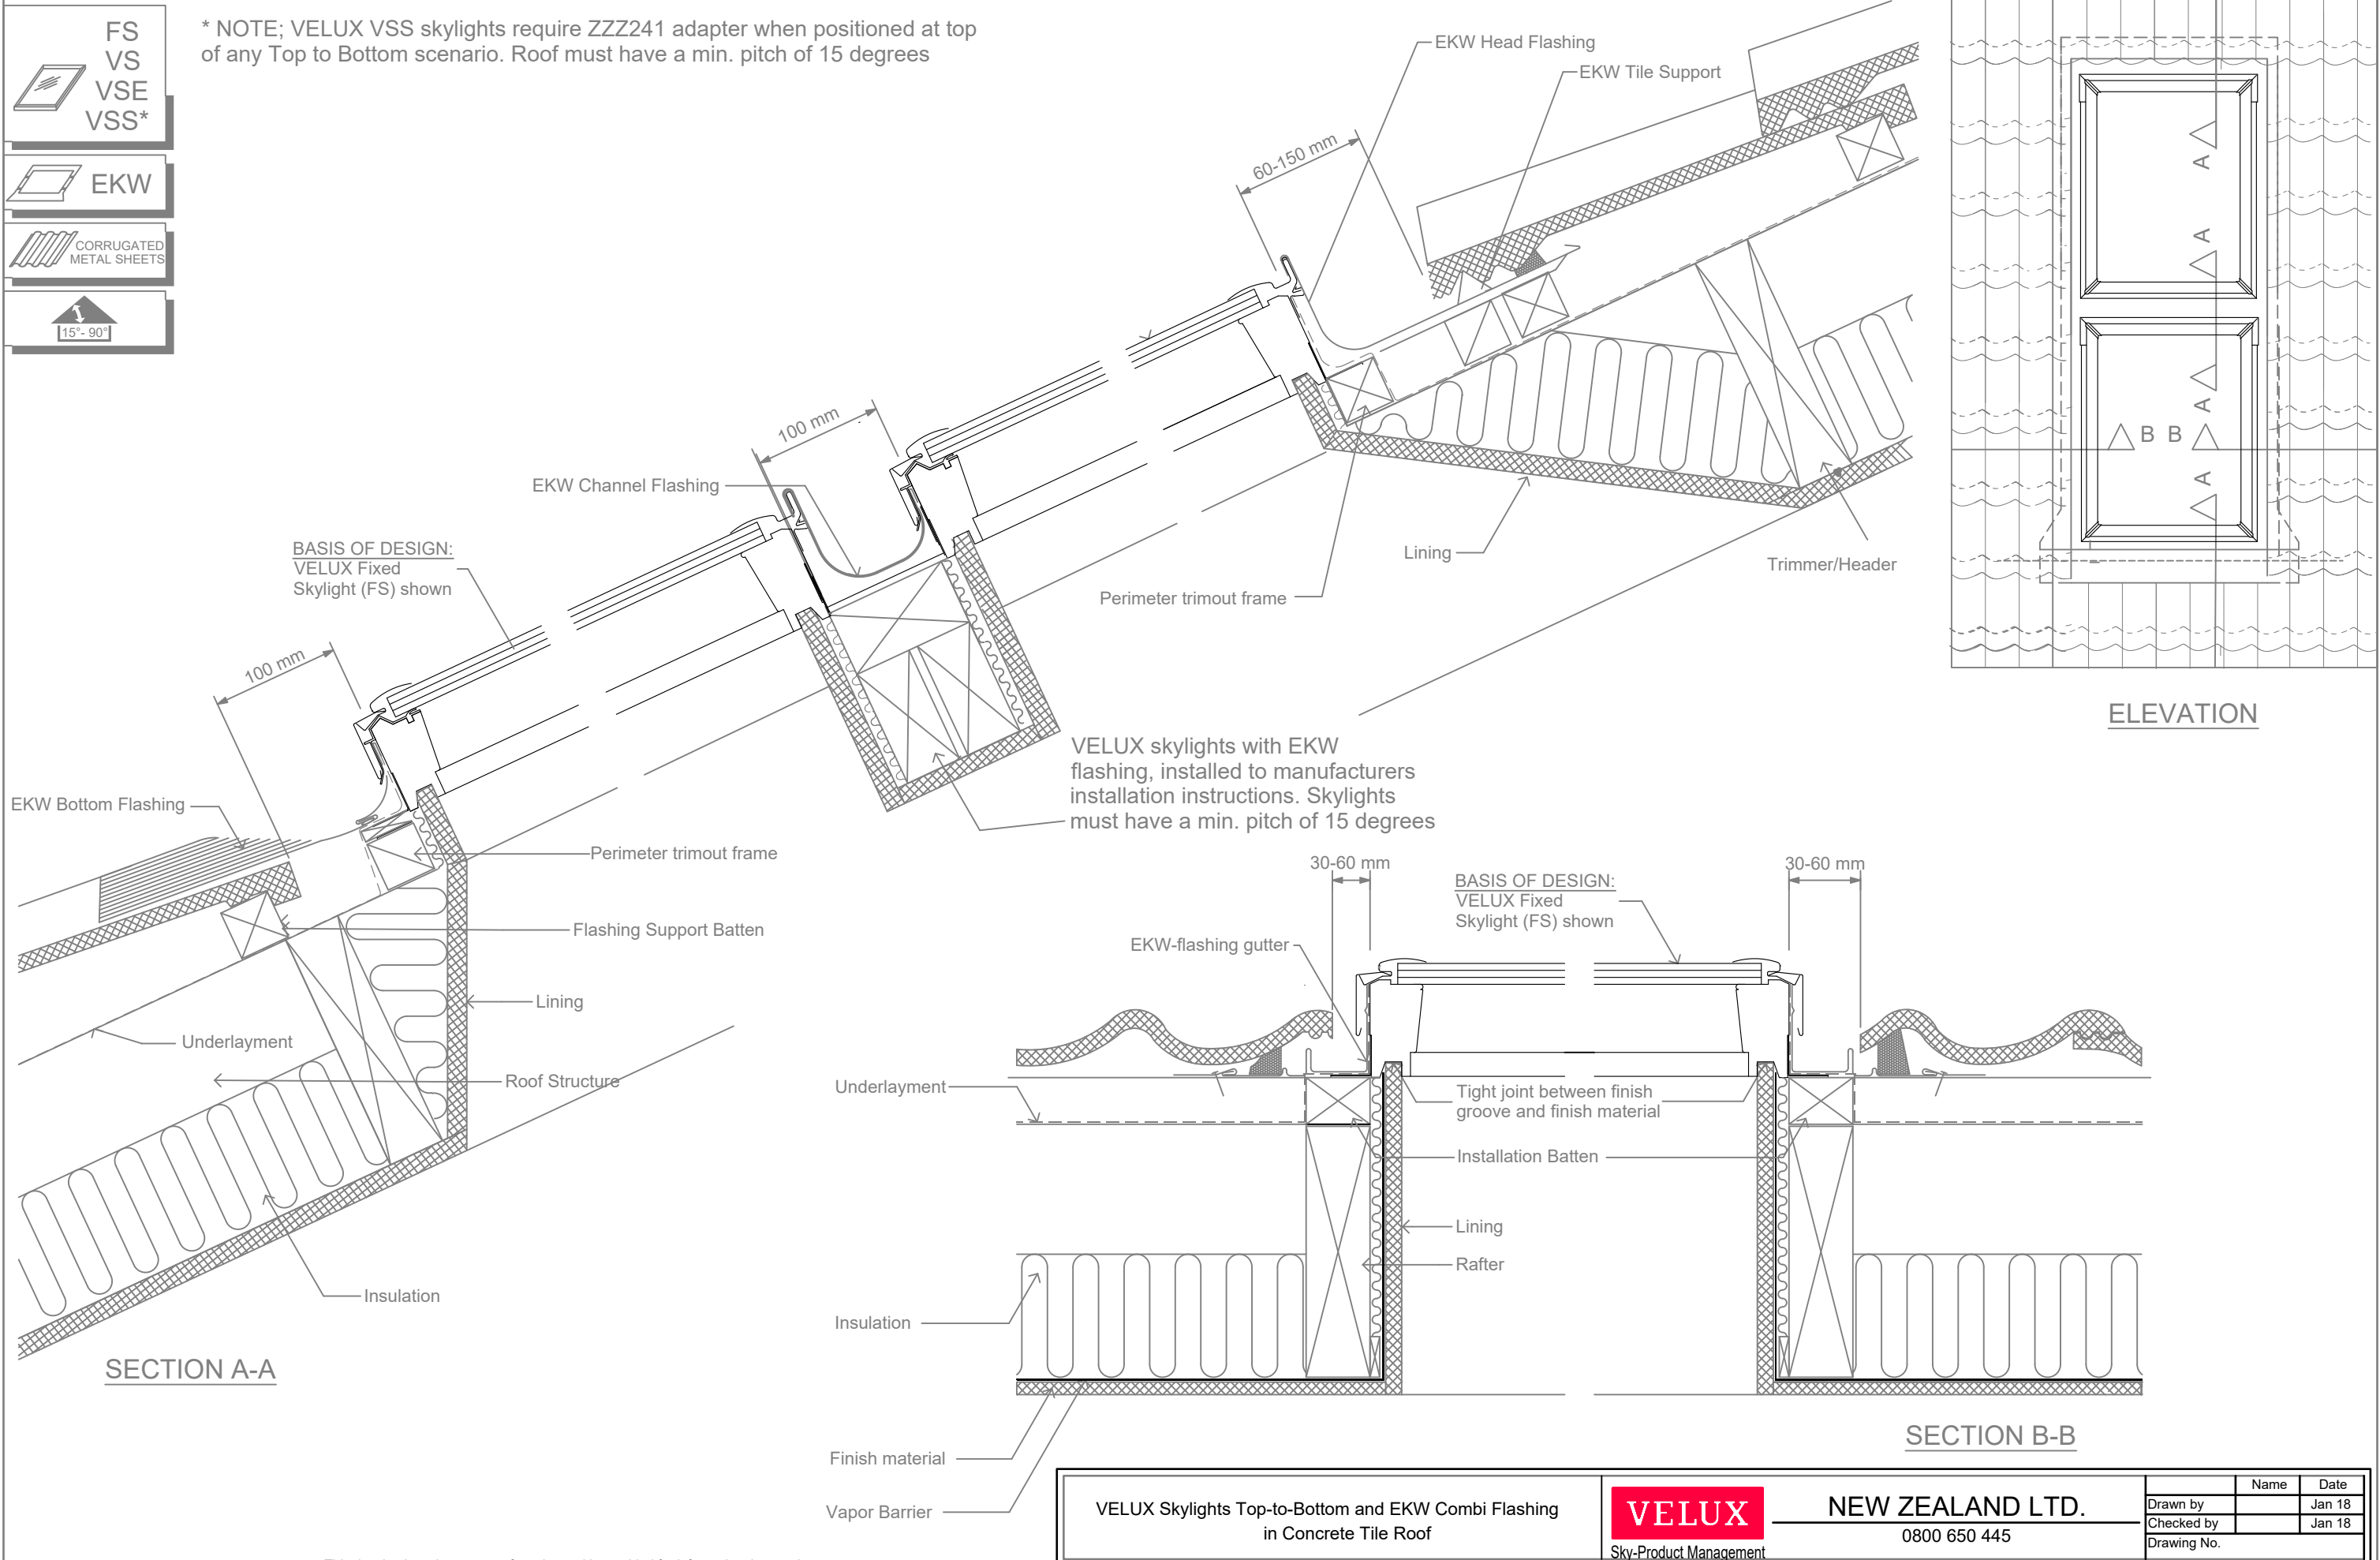

This drawing is an instrument of service and is provided for informational use only.

© 2011 VELUX GROUP

© VELUX is a registered trademark