

FS

VS




VSE

VSS

EKW

CONCRETE TILE

15° - 90°

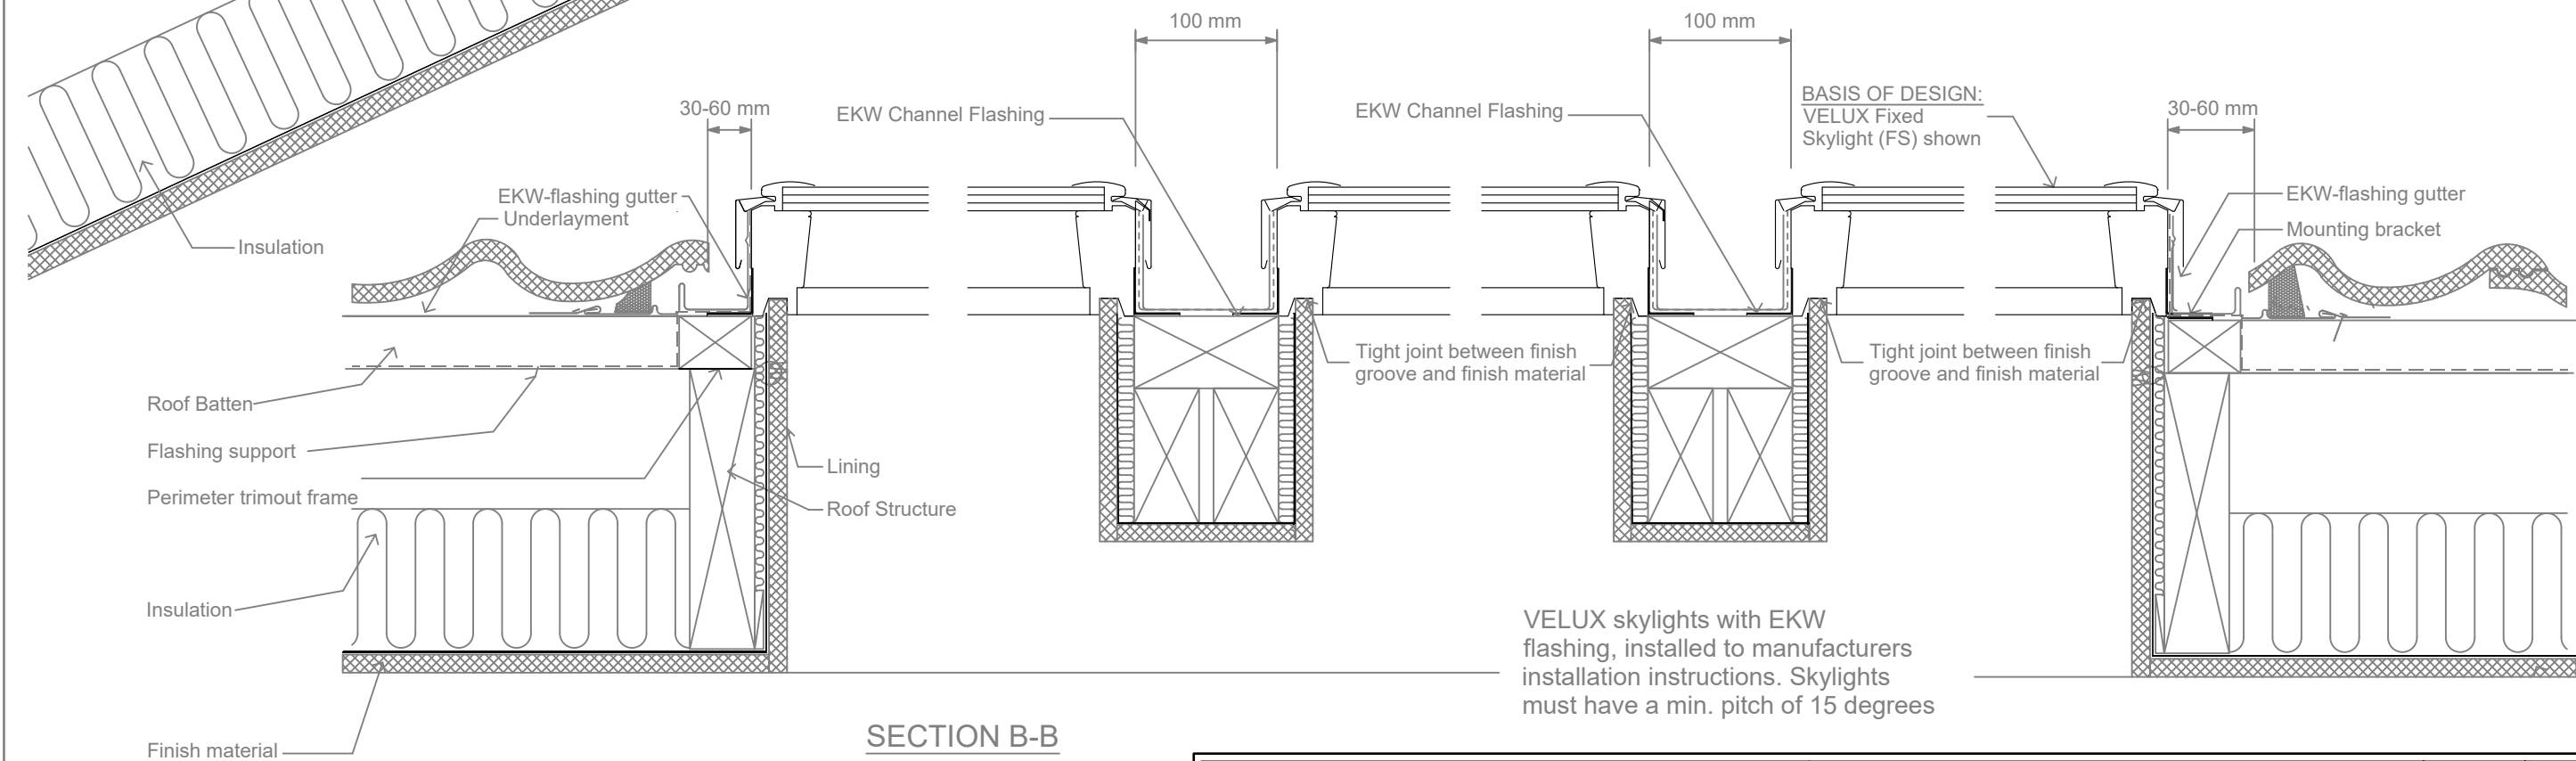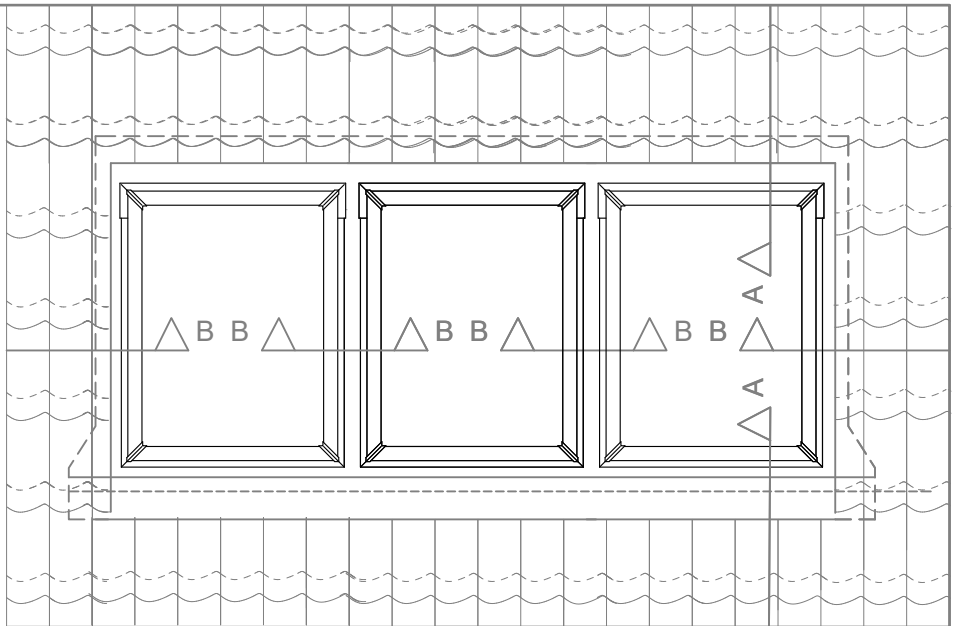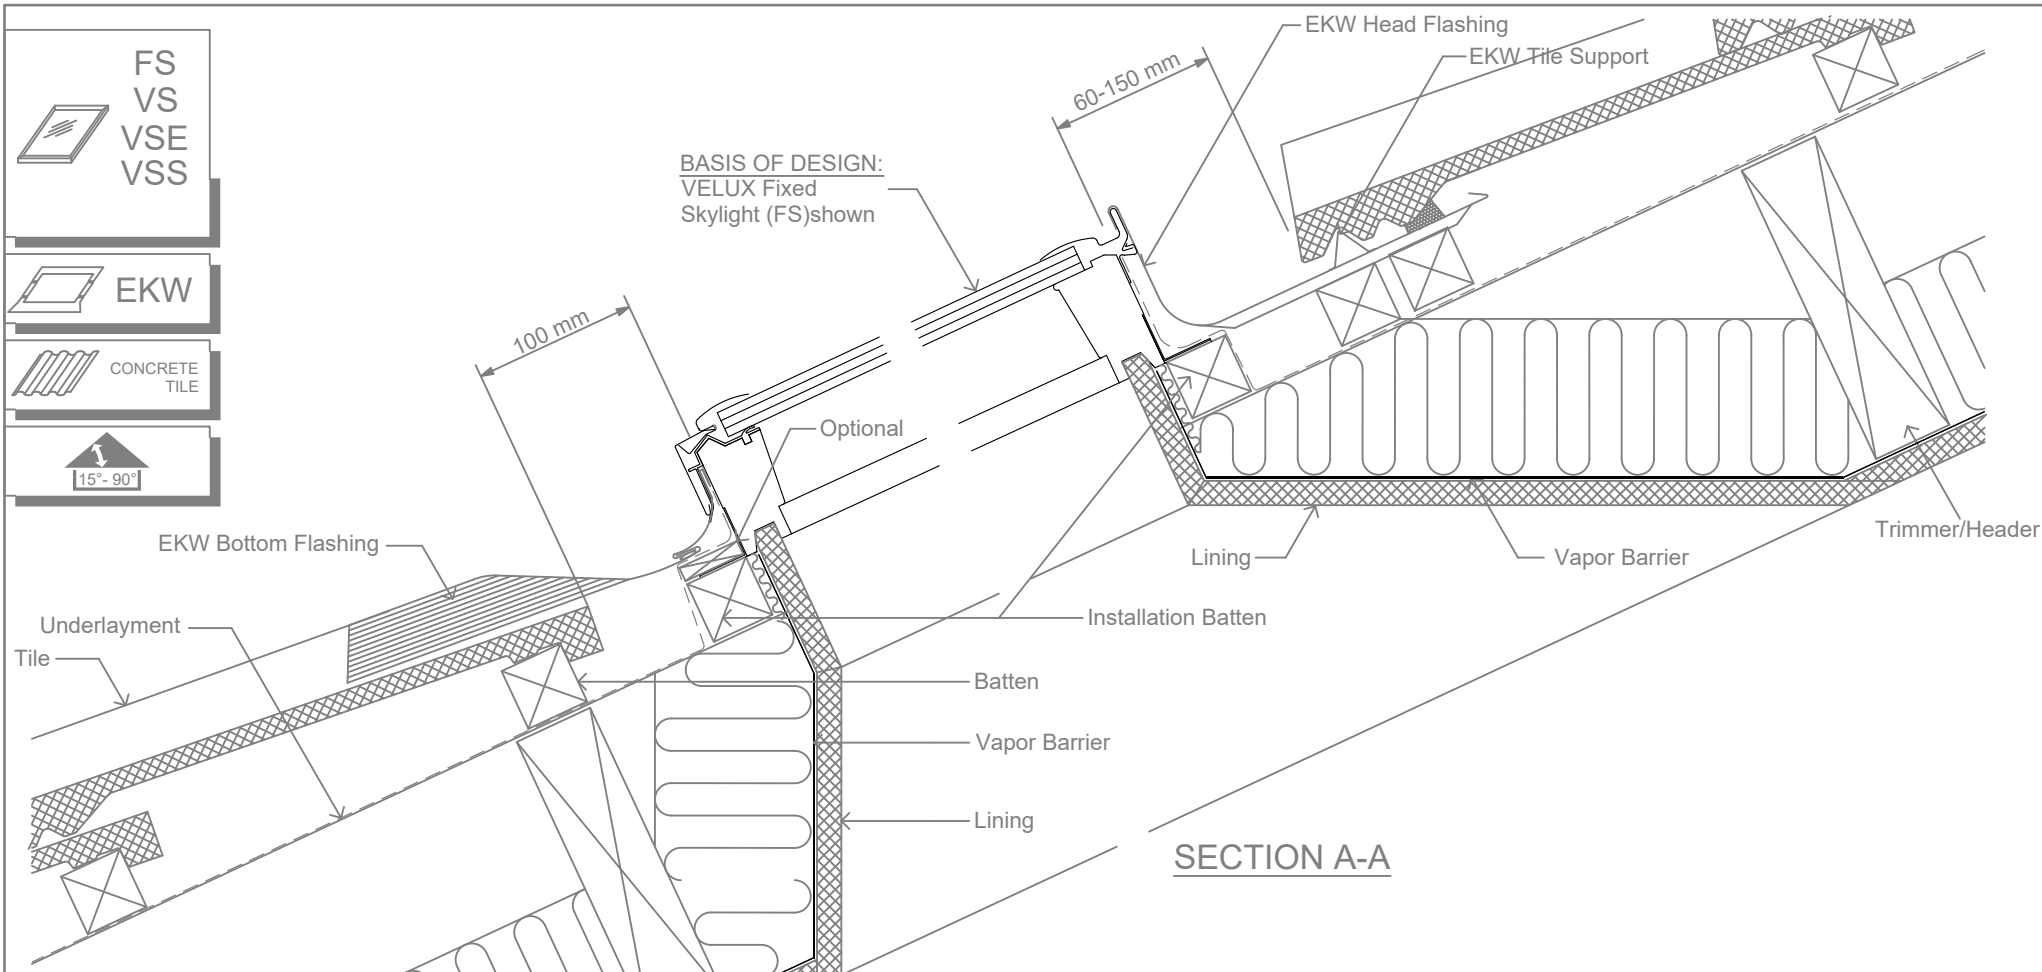

VELUX skylights with EKW
flashing, installed to manufacturers
installation instructions. Skylights
must have a min. pitch of 15 degrees

Multiple VELUX Skylights Banked and EKW Combi Flashing
in Concrete Tile Roof



NEW ZEALAND LTD.
0800 650 445

	Name	Date
Drawn by		Jan 18
Checked by		Jan 18
Drawing No.		

This drawing is an instrument of service and is provided for informational use only.

© 2011 VELUX GROUP

© VELUX is a registered trademark