

FS

VS

VSE

VSS\*

EKW



METAL

TILES/SHAKES

and SHINGLES

15°- 90°

\* NOTE; VELUX VSS skylights require ZZZ241 adapter when positioned at top of any Top to Bottom scenario. Roof must have a min. pitch of 15 degrees

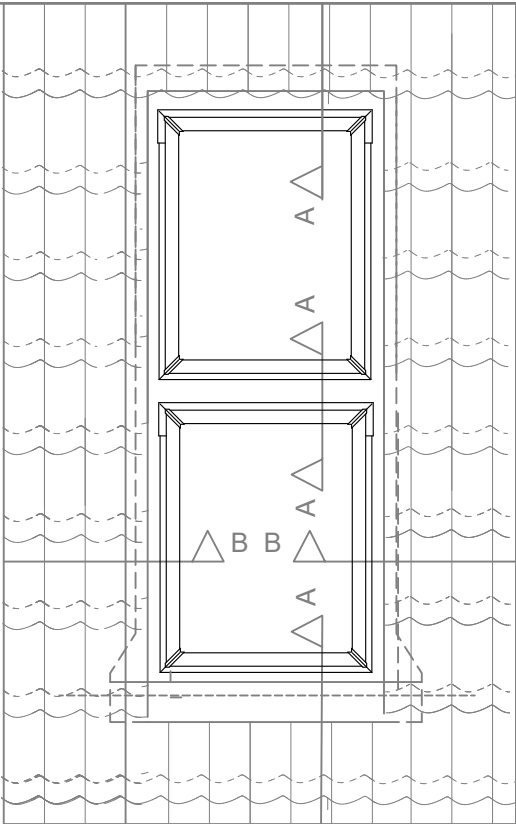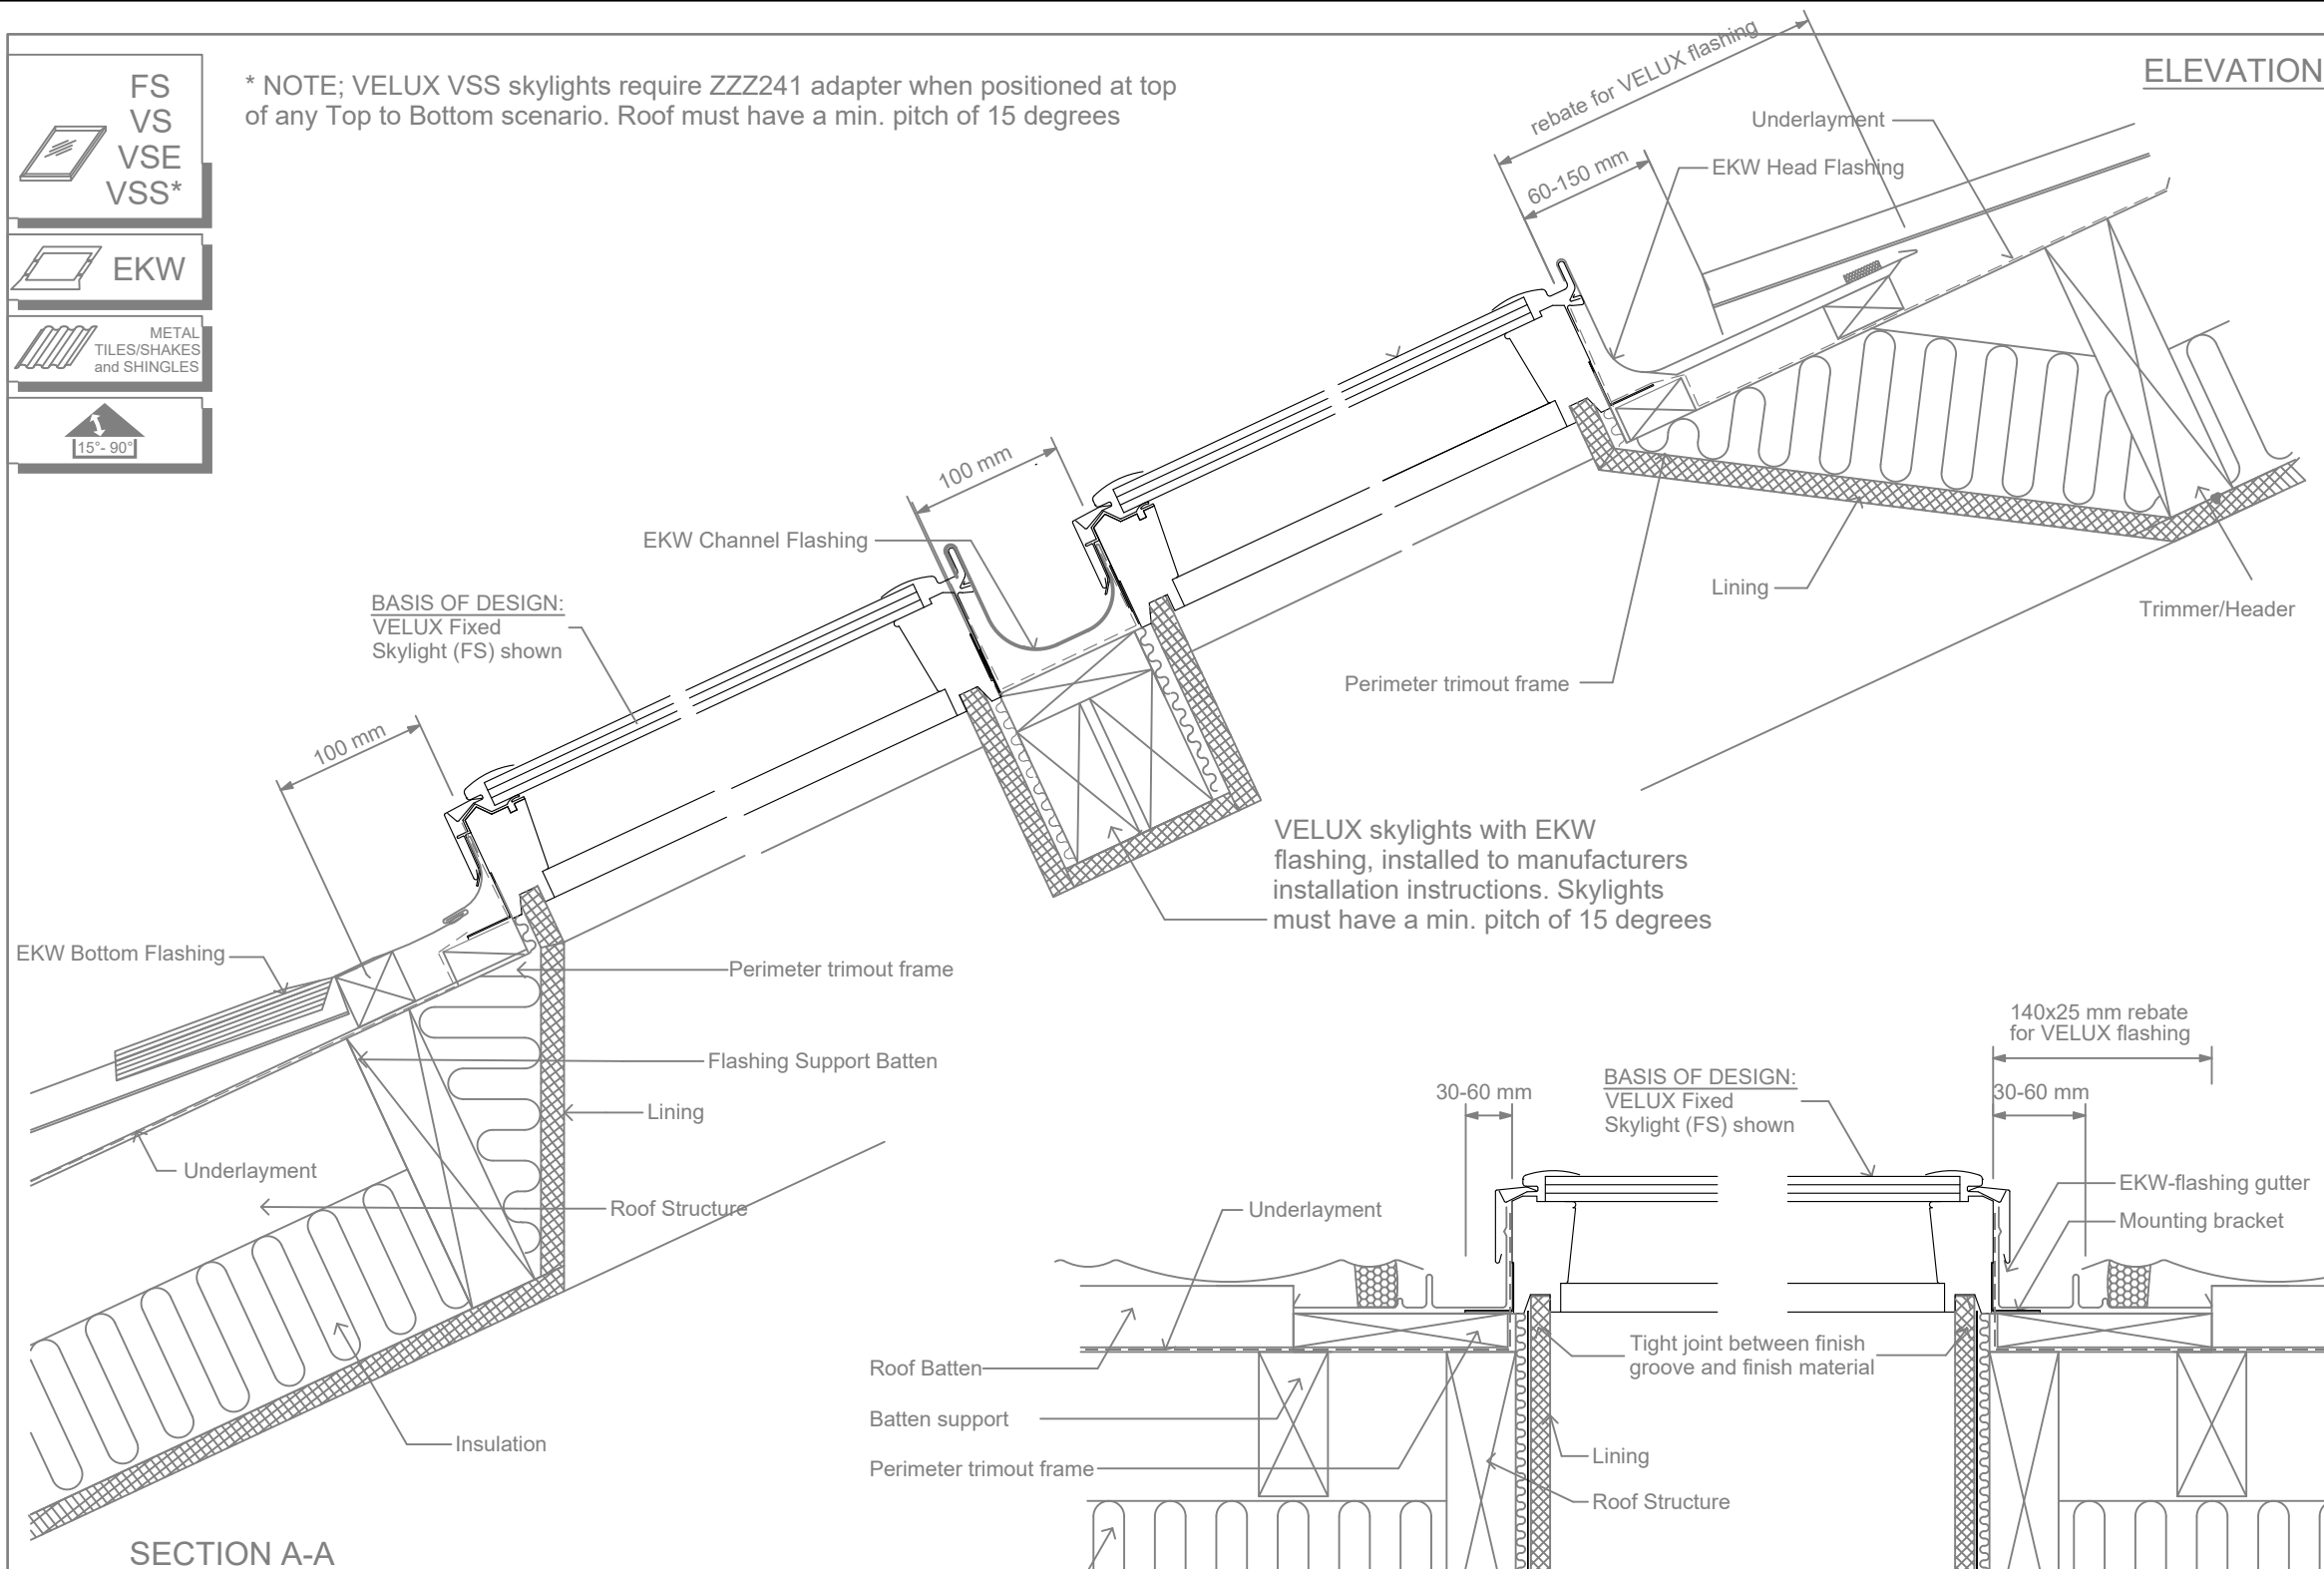

VELUX Skylight installed in metal tile shakes or shingle roofing.

Please note:  
Ensure that the roof battens are rebated 25 mm around the perimeter of the VELUX Skylight, for the EDW flashing to fit correctly.

VELUX Skylights Top to Bottom and EKW Flashing  
in Profile Metal Tile Roof

VELUX

Sky-Product Management

NEW ZEALAND LTD.  
0800 650 445

	Name	Date
Drawn by		Jan 18
Checked by		Jan 18
Drawing No.		