

FS

VS

VSE

VSS*


EKW

TRAPEZOIDAL

METAL SHEETS

15° - 90°

* NOTE; VELUX VSS skylights require ZZZ241 adapter when positioned at top of any Top to Bottom scenario. Roof must have a min. pitch of 15 degrees

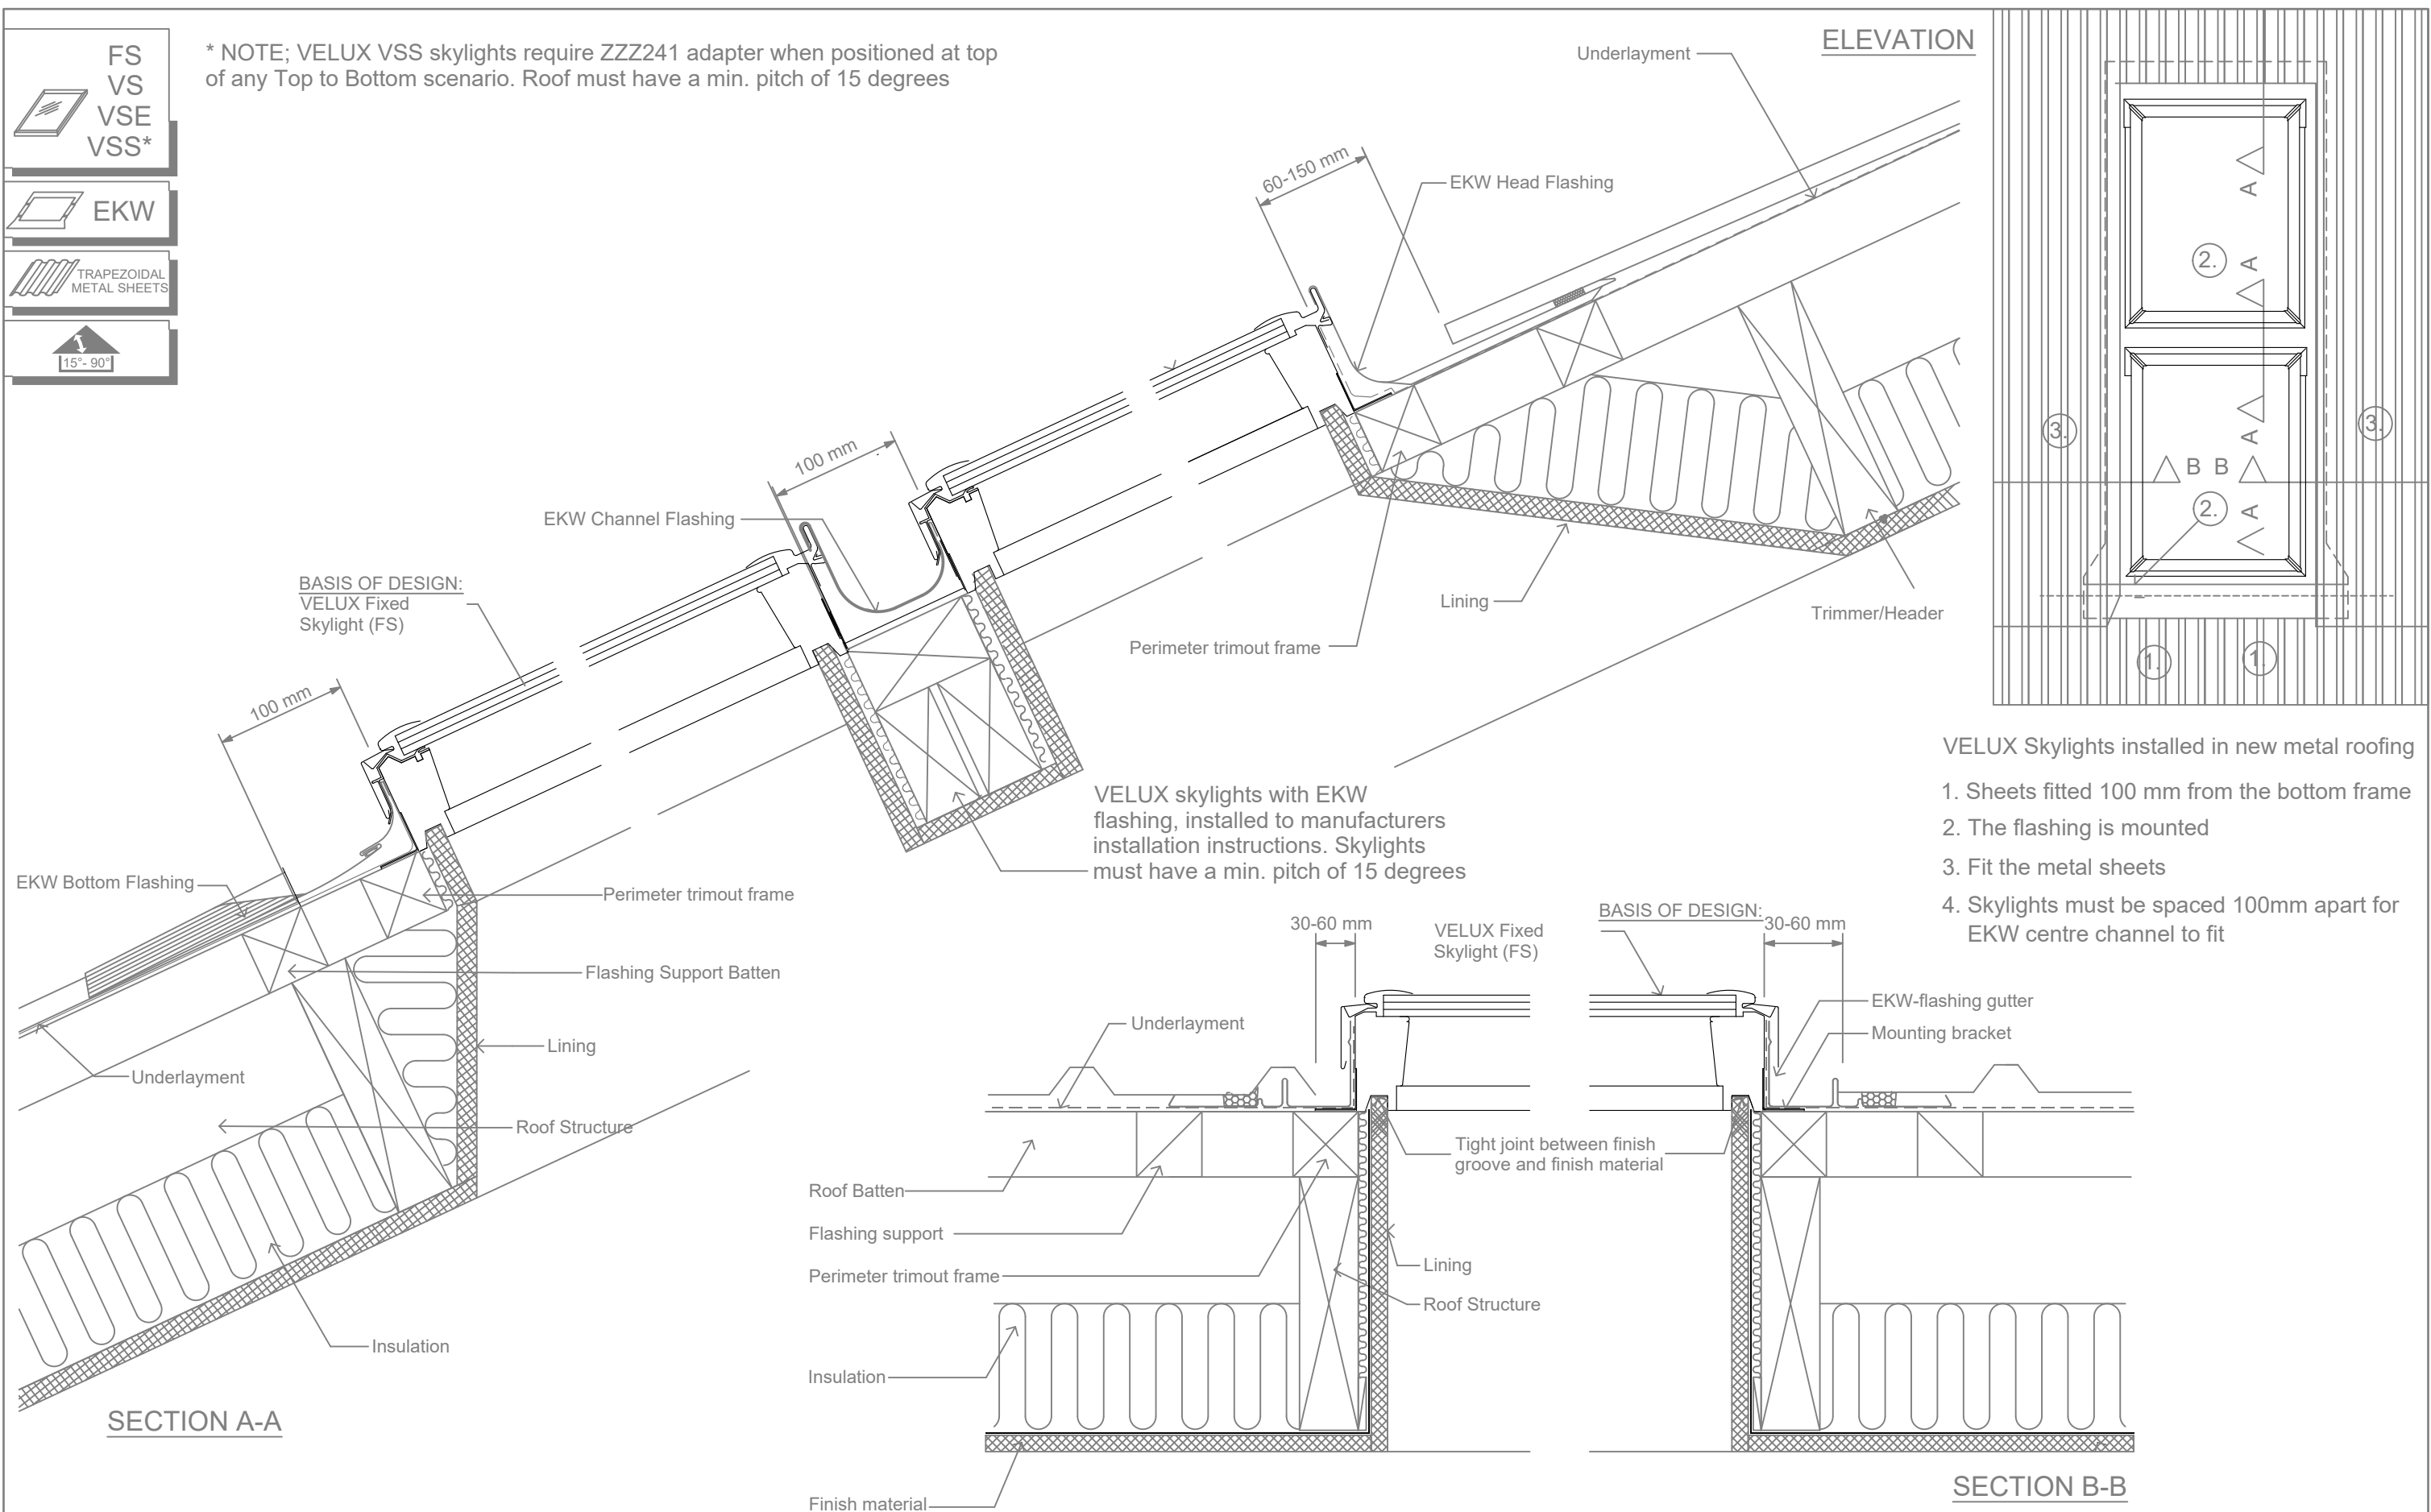

This drawing is an instrument of service and is provided for informational use only.

© 2011 VELUX GROUP

VELUX Skylights Top-to-Bottom and EKW Combi Flashing in Trapezoidal Metal Roof	 Sky-Product Management	NEW ZEALAND LTD. 0800 650 445	Name	Date
			Drawn by	Jan 18
			Checked by	Jan 18
			Drawing No.	

© VELUX is a registered trademark