

FS

VS

VSE

VSS



EKW

METAL

TILES/SHAKES

and SHINGLES

15°-90°

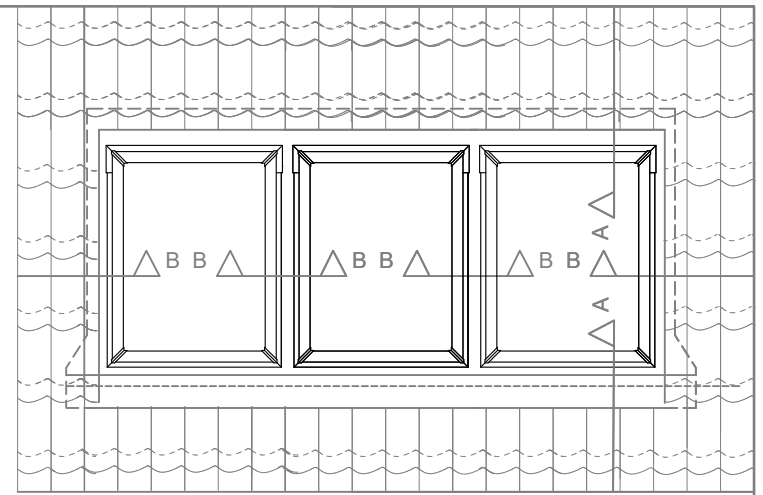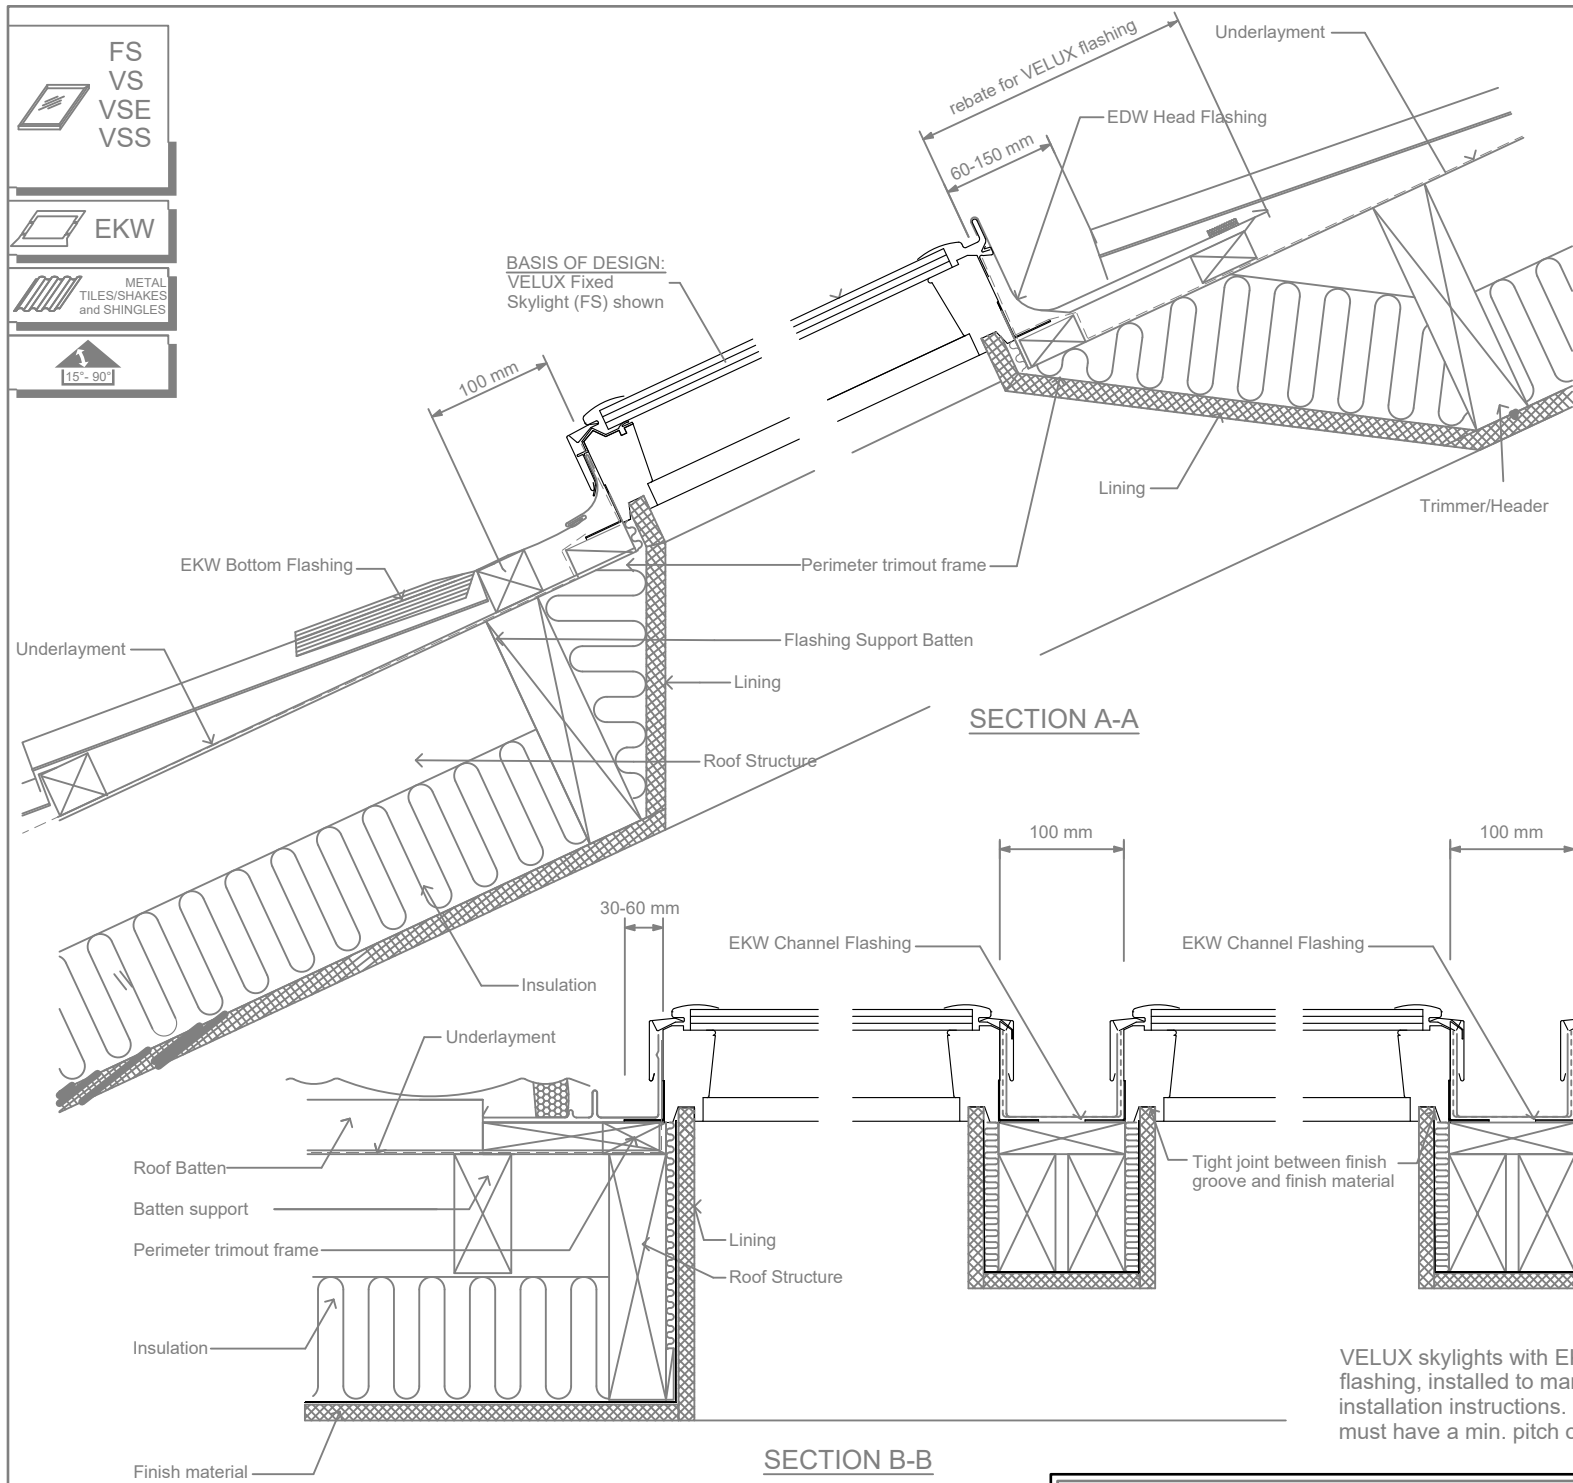

ELEVATION VELUX Skylight installed in metal tile shakes or shingle roofing.

Please note:
Ensure that the roof battens are rebated 25 mm around the perimeter of the VELUX Skylight, for the EDW flashing to fit correctly.

BASIS OF DESIGN:
VELUX Fixed
Skylight (FS) shown

VELUX skylights with EKW flashing, installed to manufacturers installation instructions. Skylights must have a min. pitch of 15 degrees

Multiple VELUX Skylights Banked and EKW Combi Flashing in Profile Metal Tile Roof

VELUX

NEW ZEALAND LTD.

0800 650 445

Sky-Product Management

Name	Date
Drawn by	Jan 18
Checked by	Jan 18
Drawing No.	