

FS

VS



VSE

VSS

EKW

CORRUGATED METAL SHEETS

15° - 90°

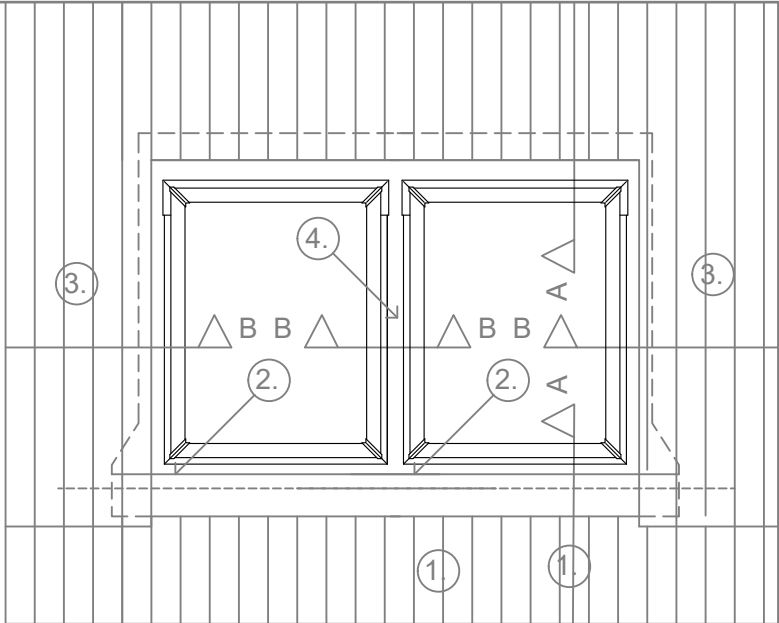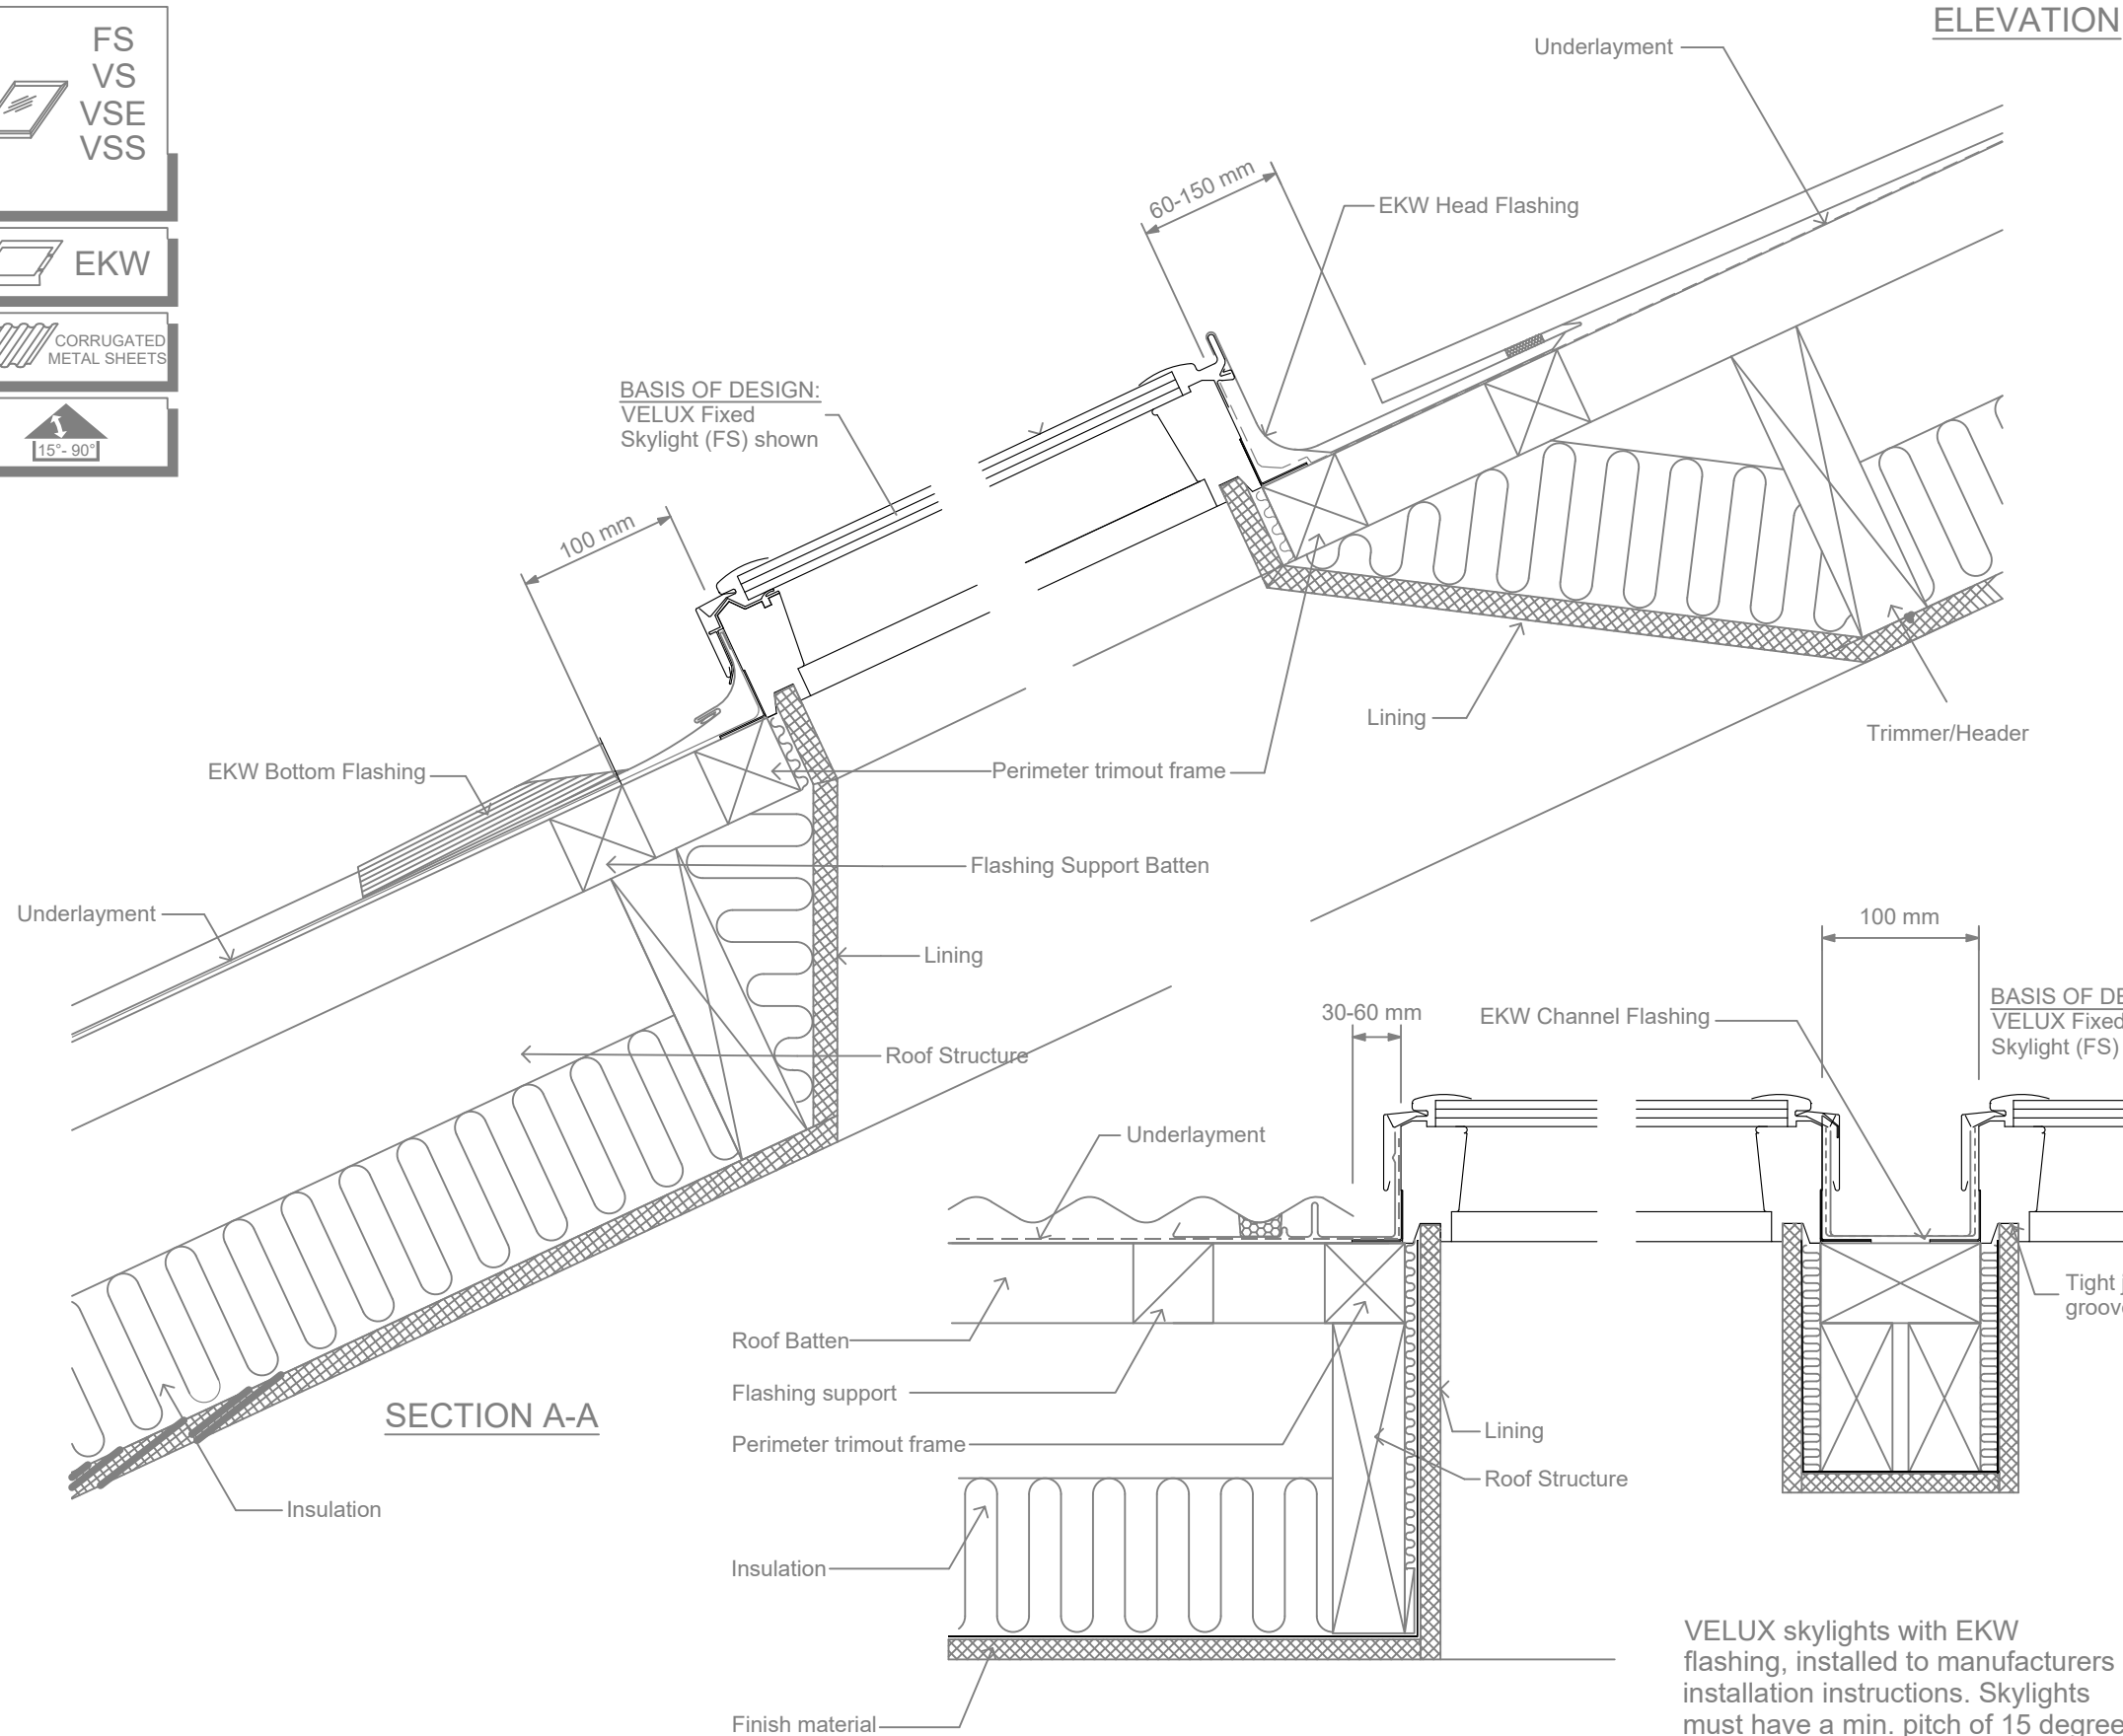

- VELUX Skylights installed in new metal roofing
1. The sheets are fitted 100 mm from the bottom frame
 2. The flashing is mounted
 3. Fit the metal sheets
 4. Skylights must be spaced 100mm apart for EKW centre channel to fit