

FS

VS

VSE


VSS*

EKW

CORRUGATED METAL SHEETS

15° - 90°

* NOTE; VELUX VSS skylights require ZZZ241 adapter when positioned at top of any Top to Bottom scenario. Roof must have a min. pitch of 15 degrees

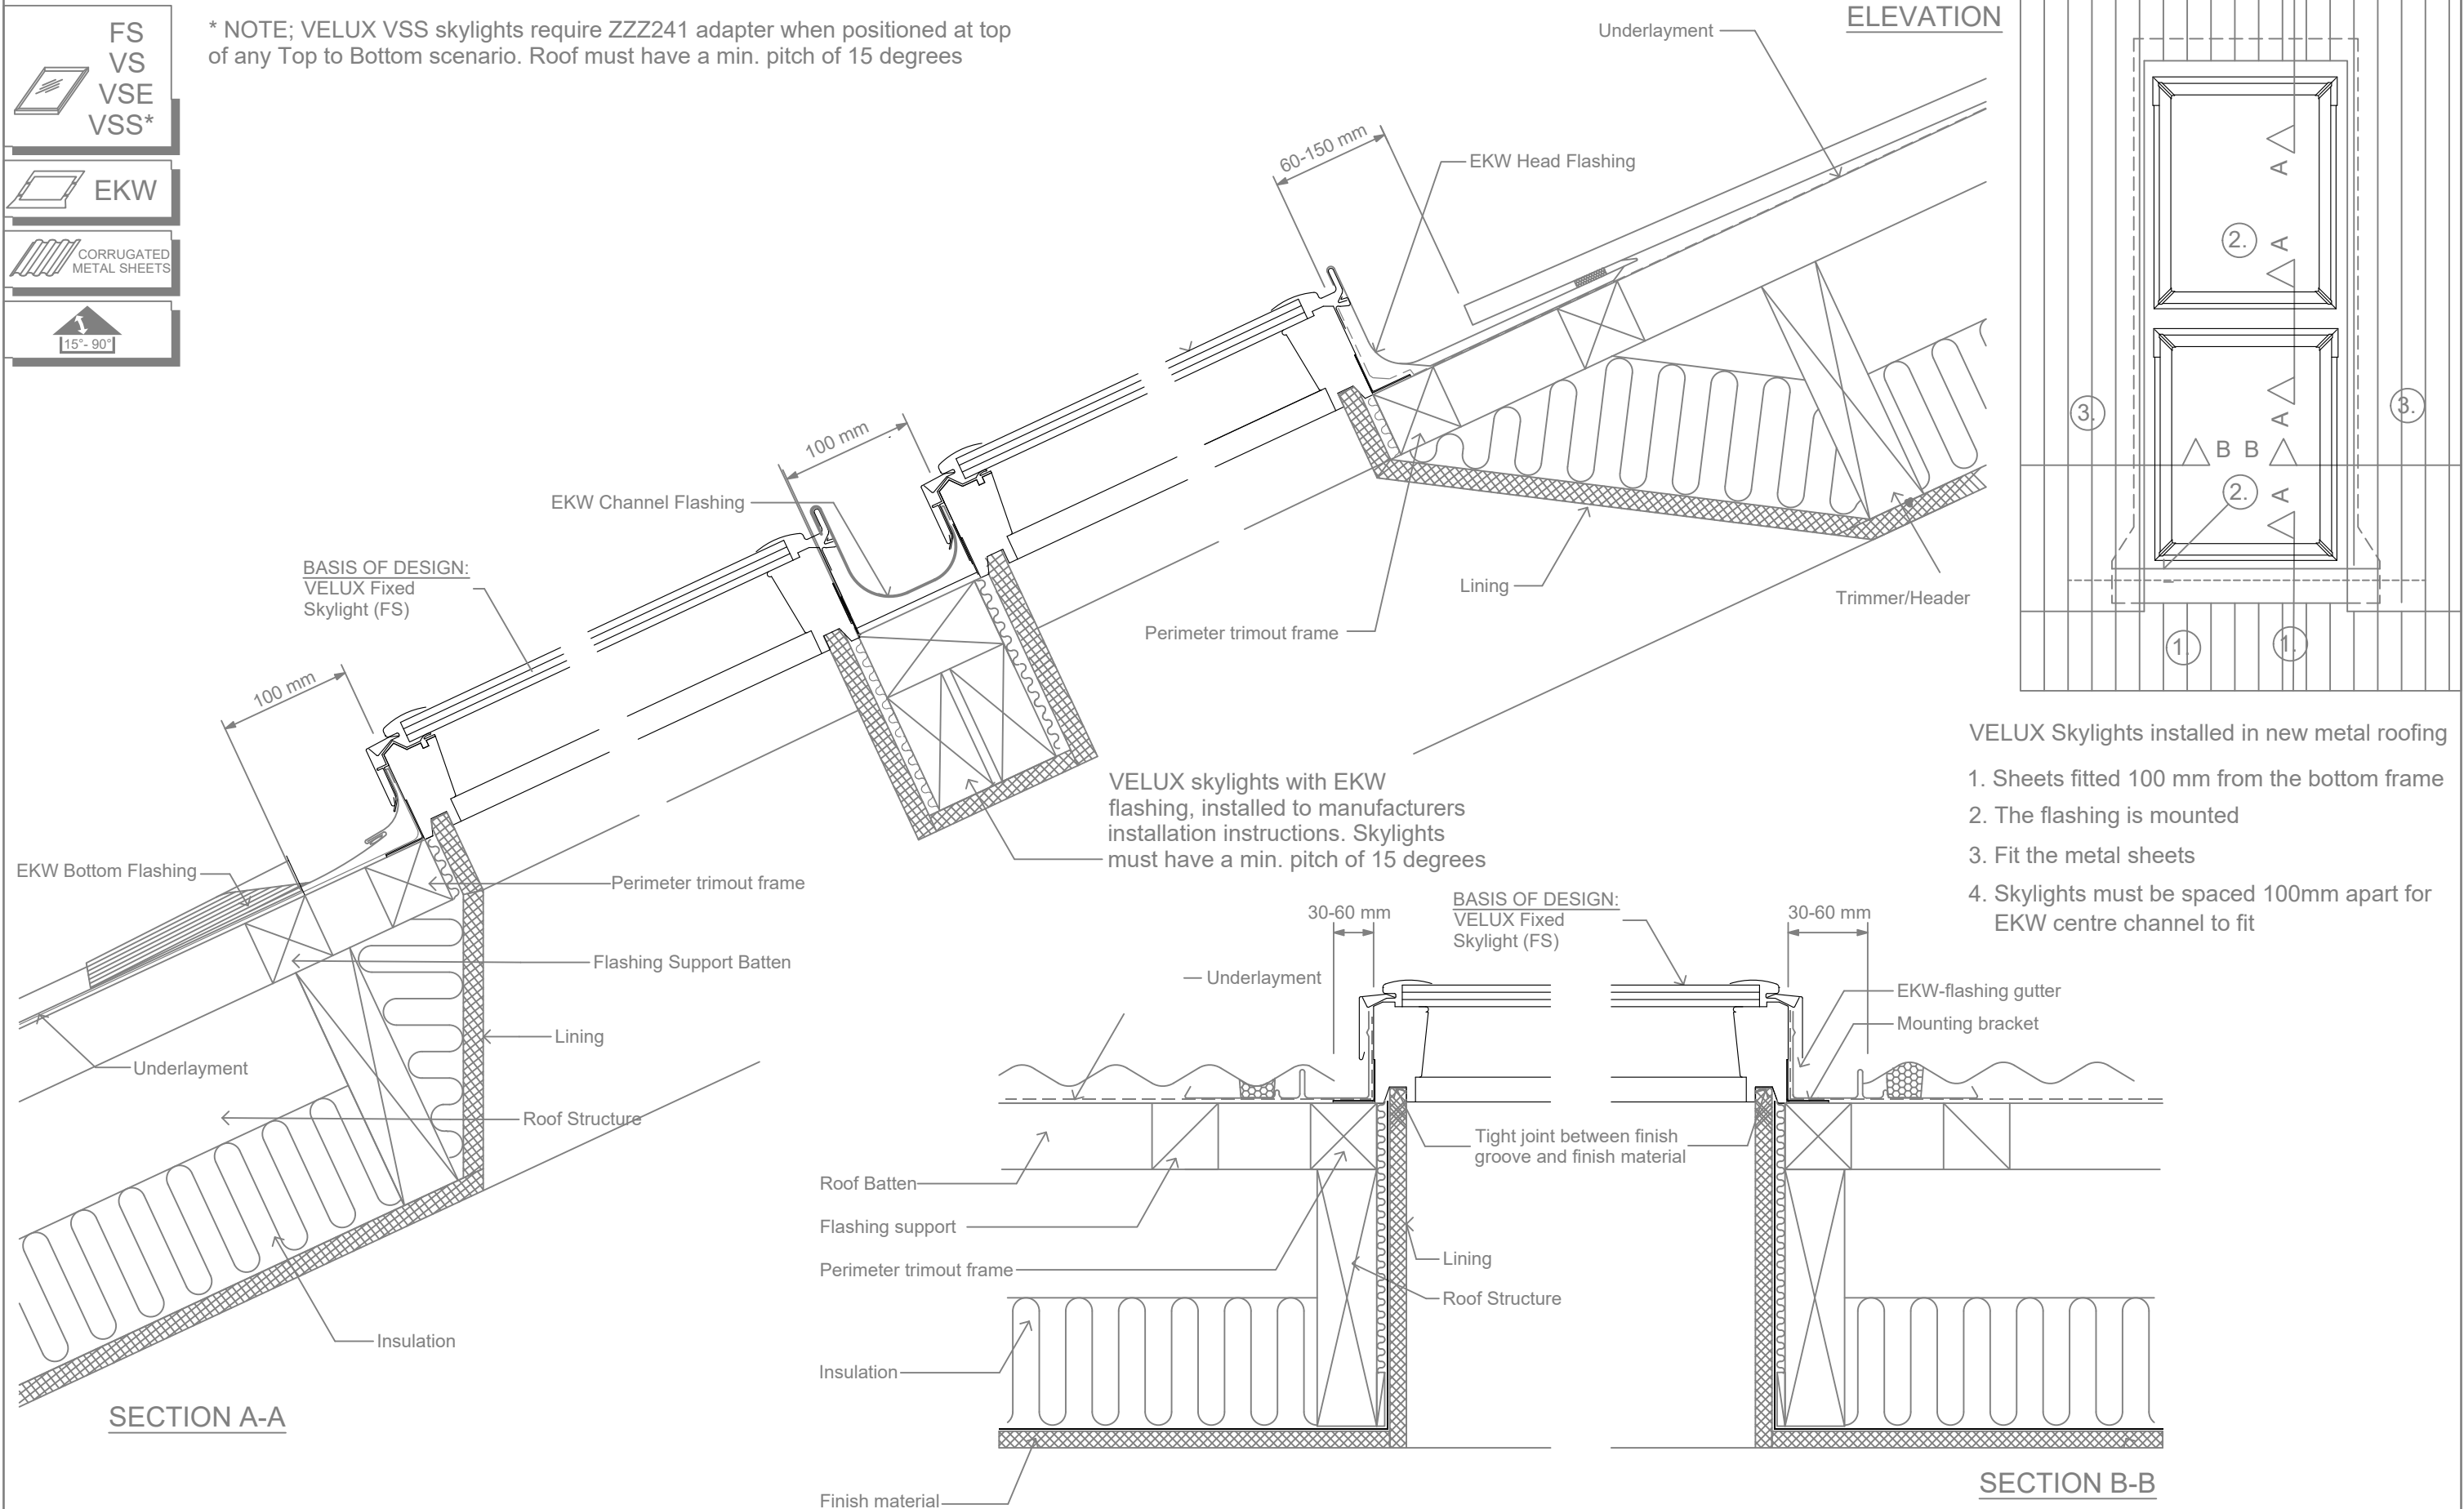

VELUX Skylights Top-to-Bottom and EKW Combi Flashing in Corrugated Metal Roof

VELUX

Sky-Product Management

NEW ZEALAND LTD.

0800 650 445

| | | |
|-------------|------|--------|
| | Name | Date |
| Drawn by | | Jan 18 |
| Checked by | | Jan 18 |
| Drawing No. | | |

This drawing is an instrument of service and is provided for informational use only.

© 2011 VELUX GROUP

© VELUX is a registered trademark