



Section A-A
1:5


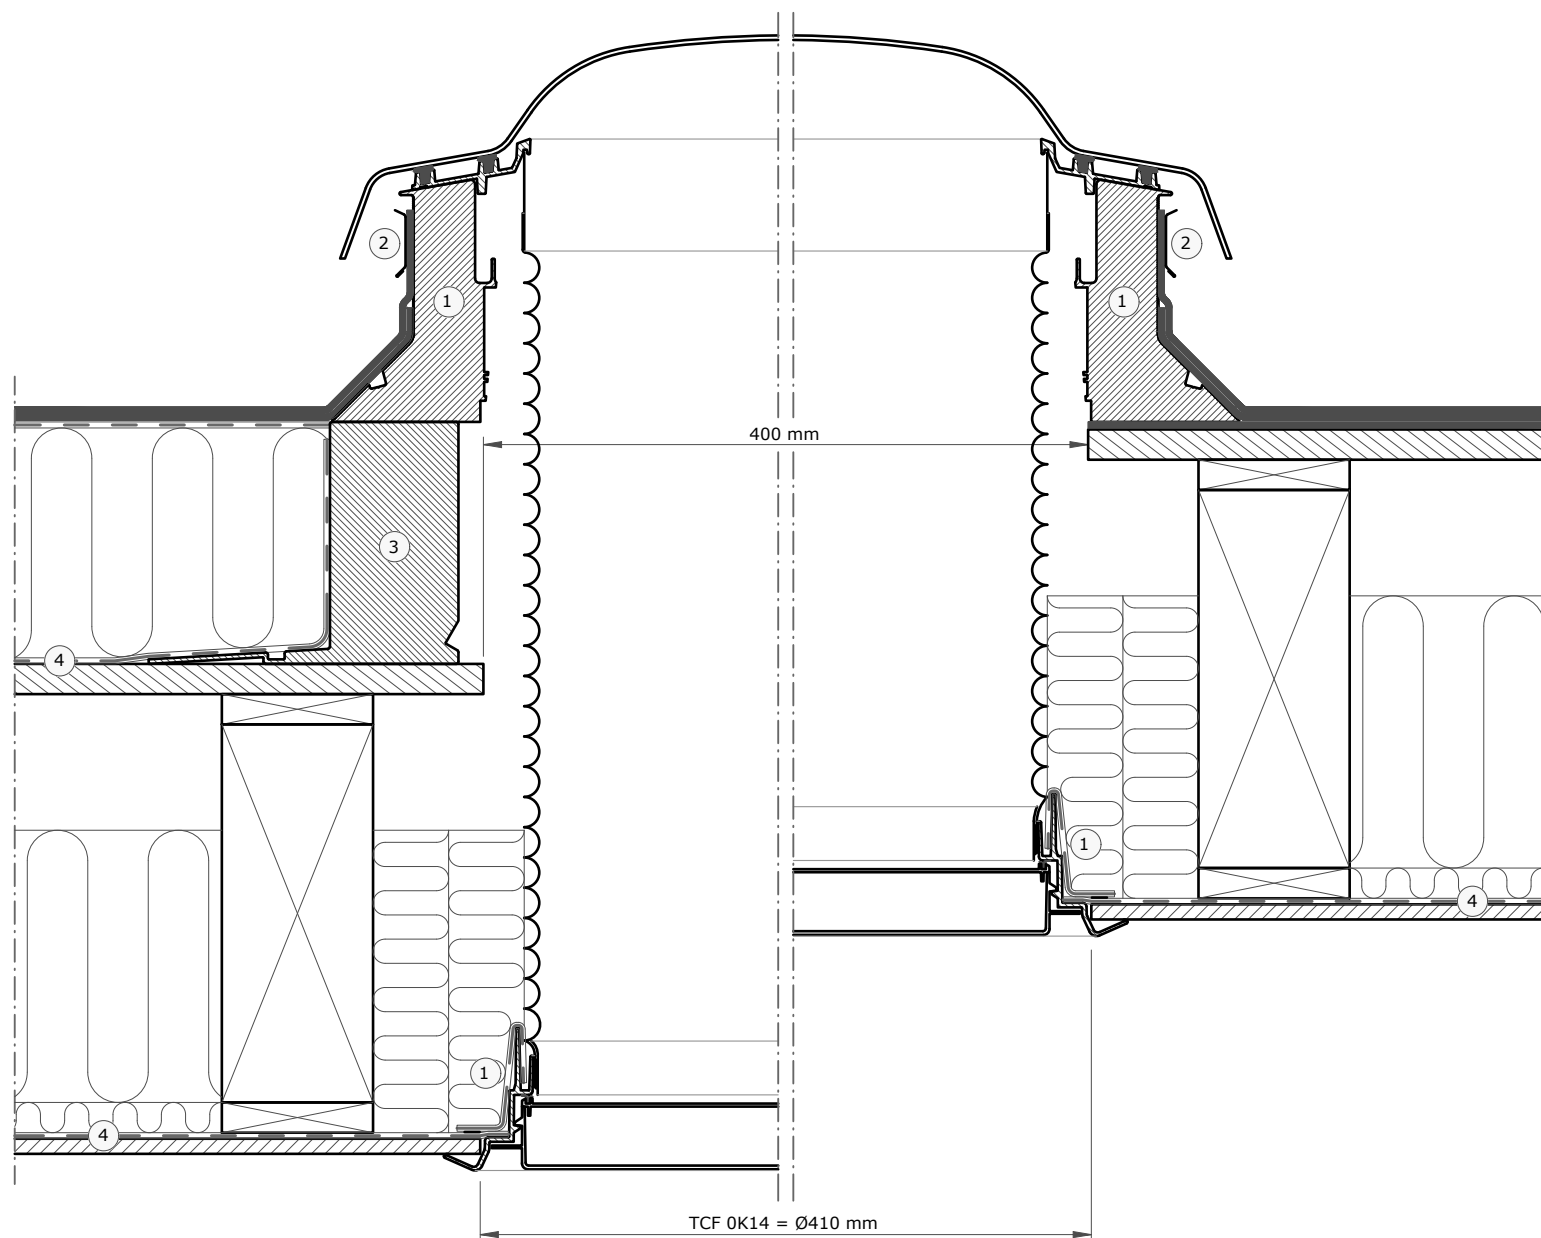


- ① VELUX Sun tunnel (TCF 0°-15°)
- ② VELUX ZZZ 210
- ③ VELUX ZCE
- ④ Felt/breather membrane (Non VELUX)

Roof covering:

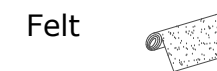

VELUX Products:

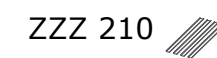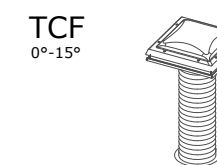

VELUX Sun tunnel sizes:

Size	Ø
TCF 0K14	410

© VELUX GROUP ® VELUX, VELUX logo are registered trademarks

VELUX

File name: TCF-VAS-502-0715

Drawing no.: ----

S Co: ----

Create date:
31.07.2015

Rev. date:

Format:
A3

Scale:
1:5

Note: When installing VELUX Roof Windows, flashings and installation products, the manufacturers instructions and current building and fire regulations, where applicable, must be met.