

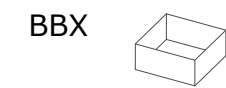


- ① VELUX Flat-roof (CVU + ISU 1093 0°-15°)
- ② VELUX Extension frame (ZCU 0015 0°-15°)
- ③ VELUX Securing kit (ZZZ 210U)
- ④ VELUX vapour barrier (BBX)
- ⑤ VELUX vapour barrier tape (BBX)
- ⑥ Gasket on BBX in window rebate
- ⑦ VELUX Lining (LSF)
- ⑧ VELUX Cloth (MSU)


Roof covering:

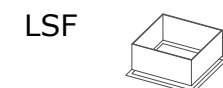

VELUX Products:

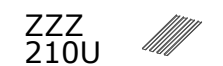

Section A-A  
1:5

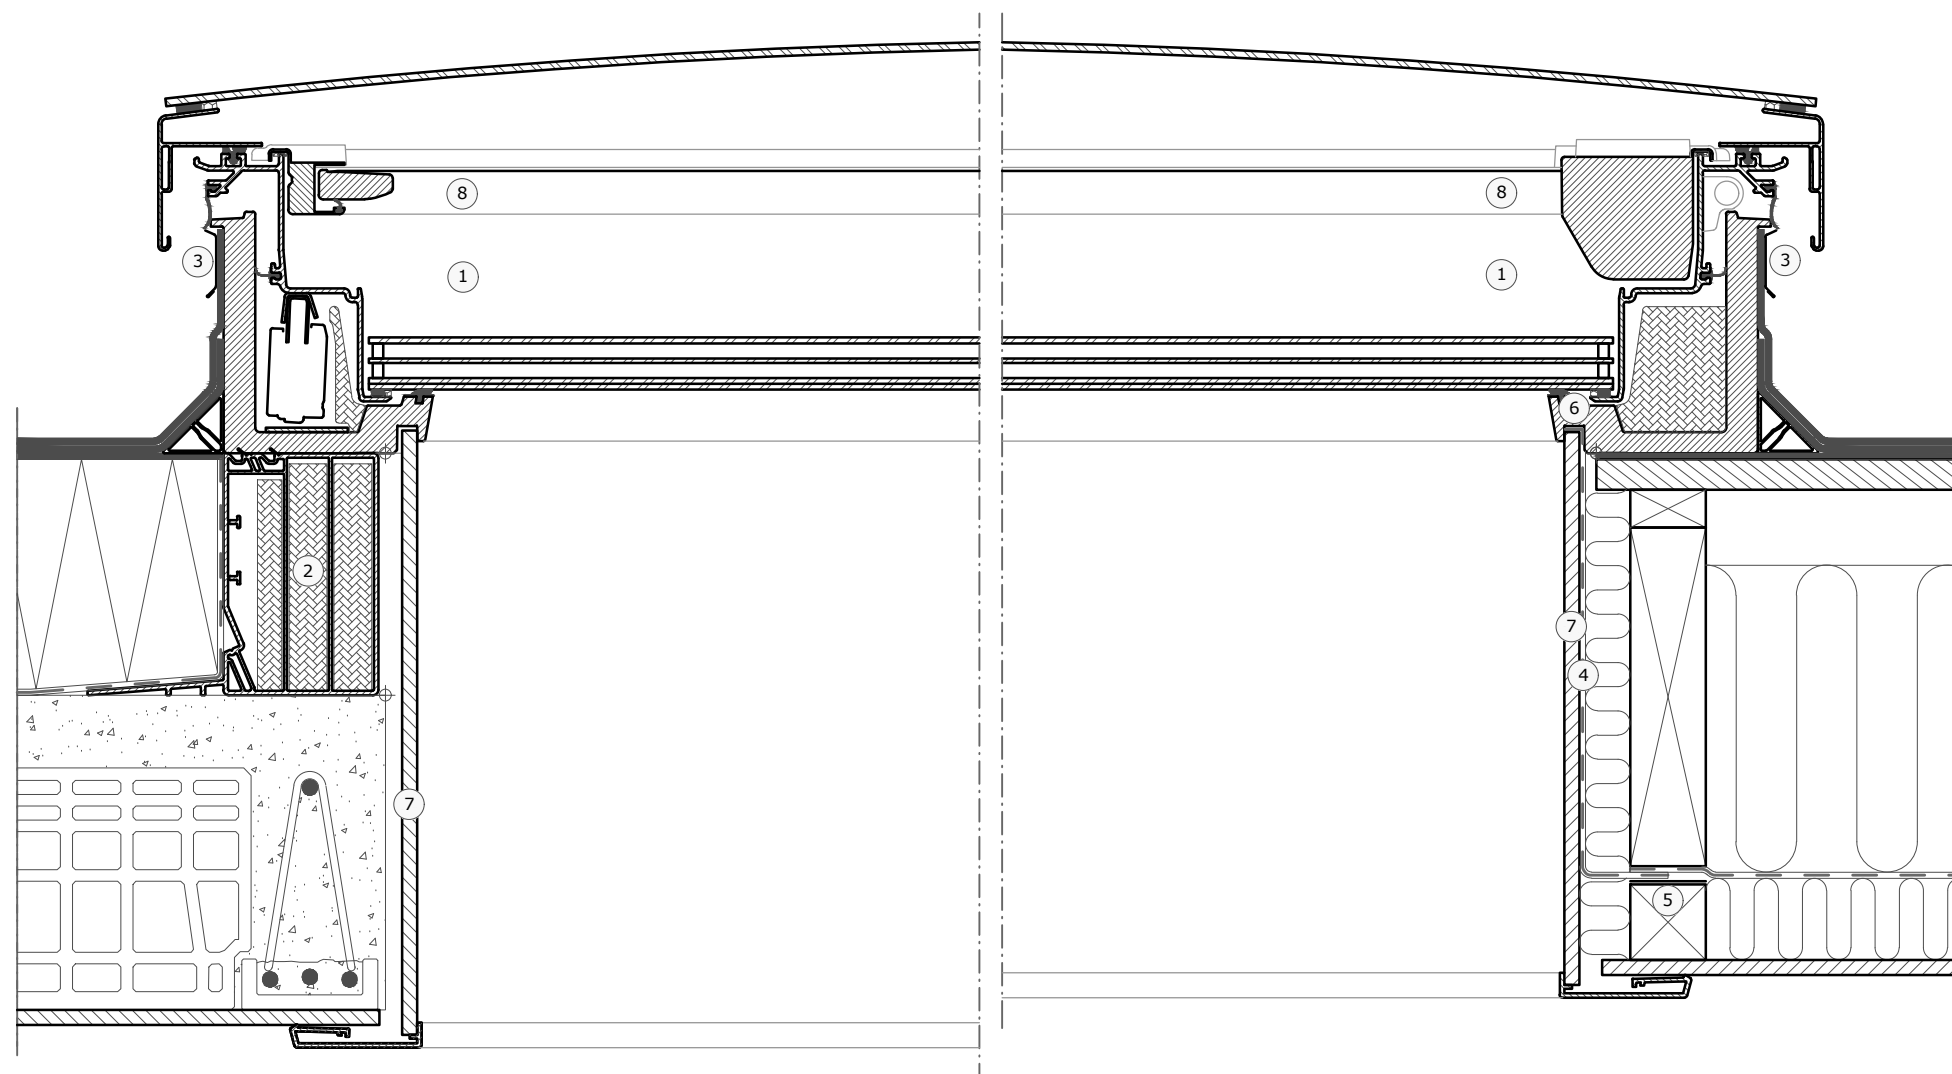

VELUX Flat-roof sizes:

Size	W	H
060060	600	600
080080	800	800
090060	900	600
090090	900	900
100100	1000	1000
120090	1200	900
120120	1200	1200
150080	1500	800
150100	1500	1000
150120	1500	1200
150150	1500	1500
200060	2000	600
200100	2000	1000

© VELUX GROUP ® VELUX, VELUX logo are registered trademarks

**VELUX**

File name: CVU+ZCU-VAS-414-0320

Drawing no.:---

SCo: ---

Create date:  
13.03.2020

Rev. date:  
28.10.2022

Format:  
A3

Scale:  
1:5

Note: When installing VELUX Roof Windows, flashings and installation products, the manufacturers instructions and current building and fire regulations, where applicable, must be met.