


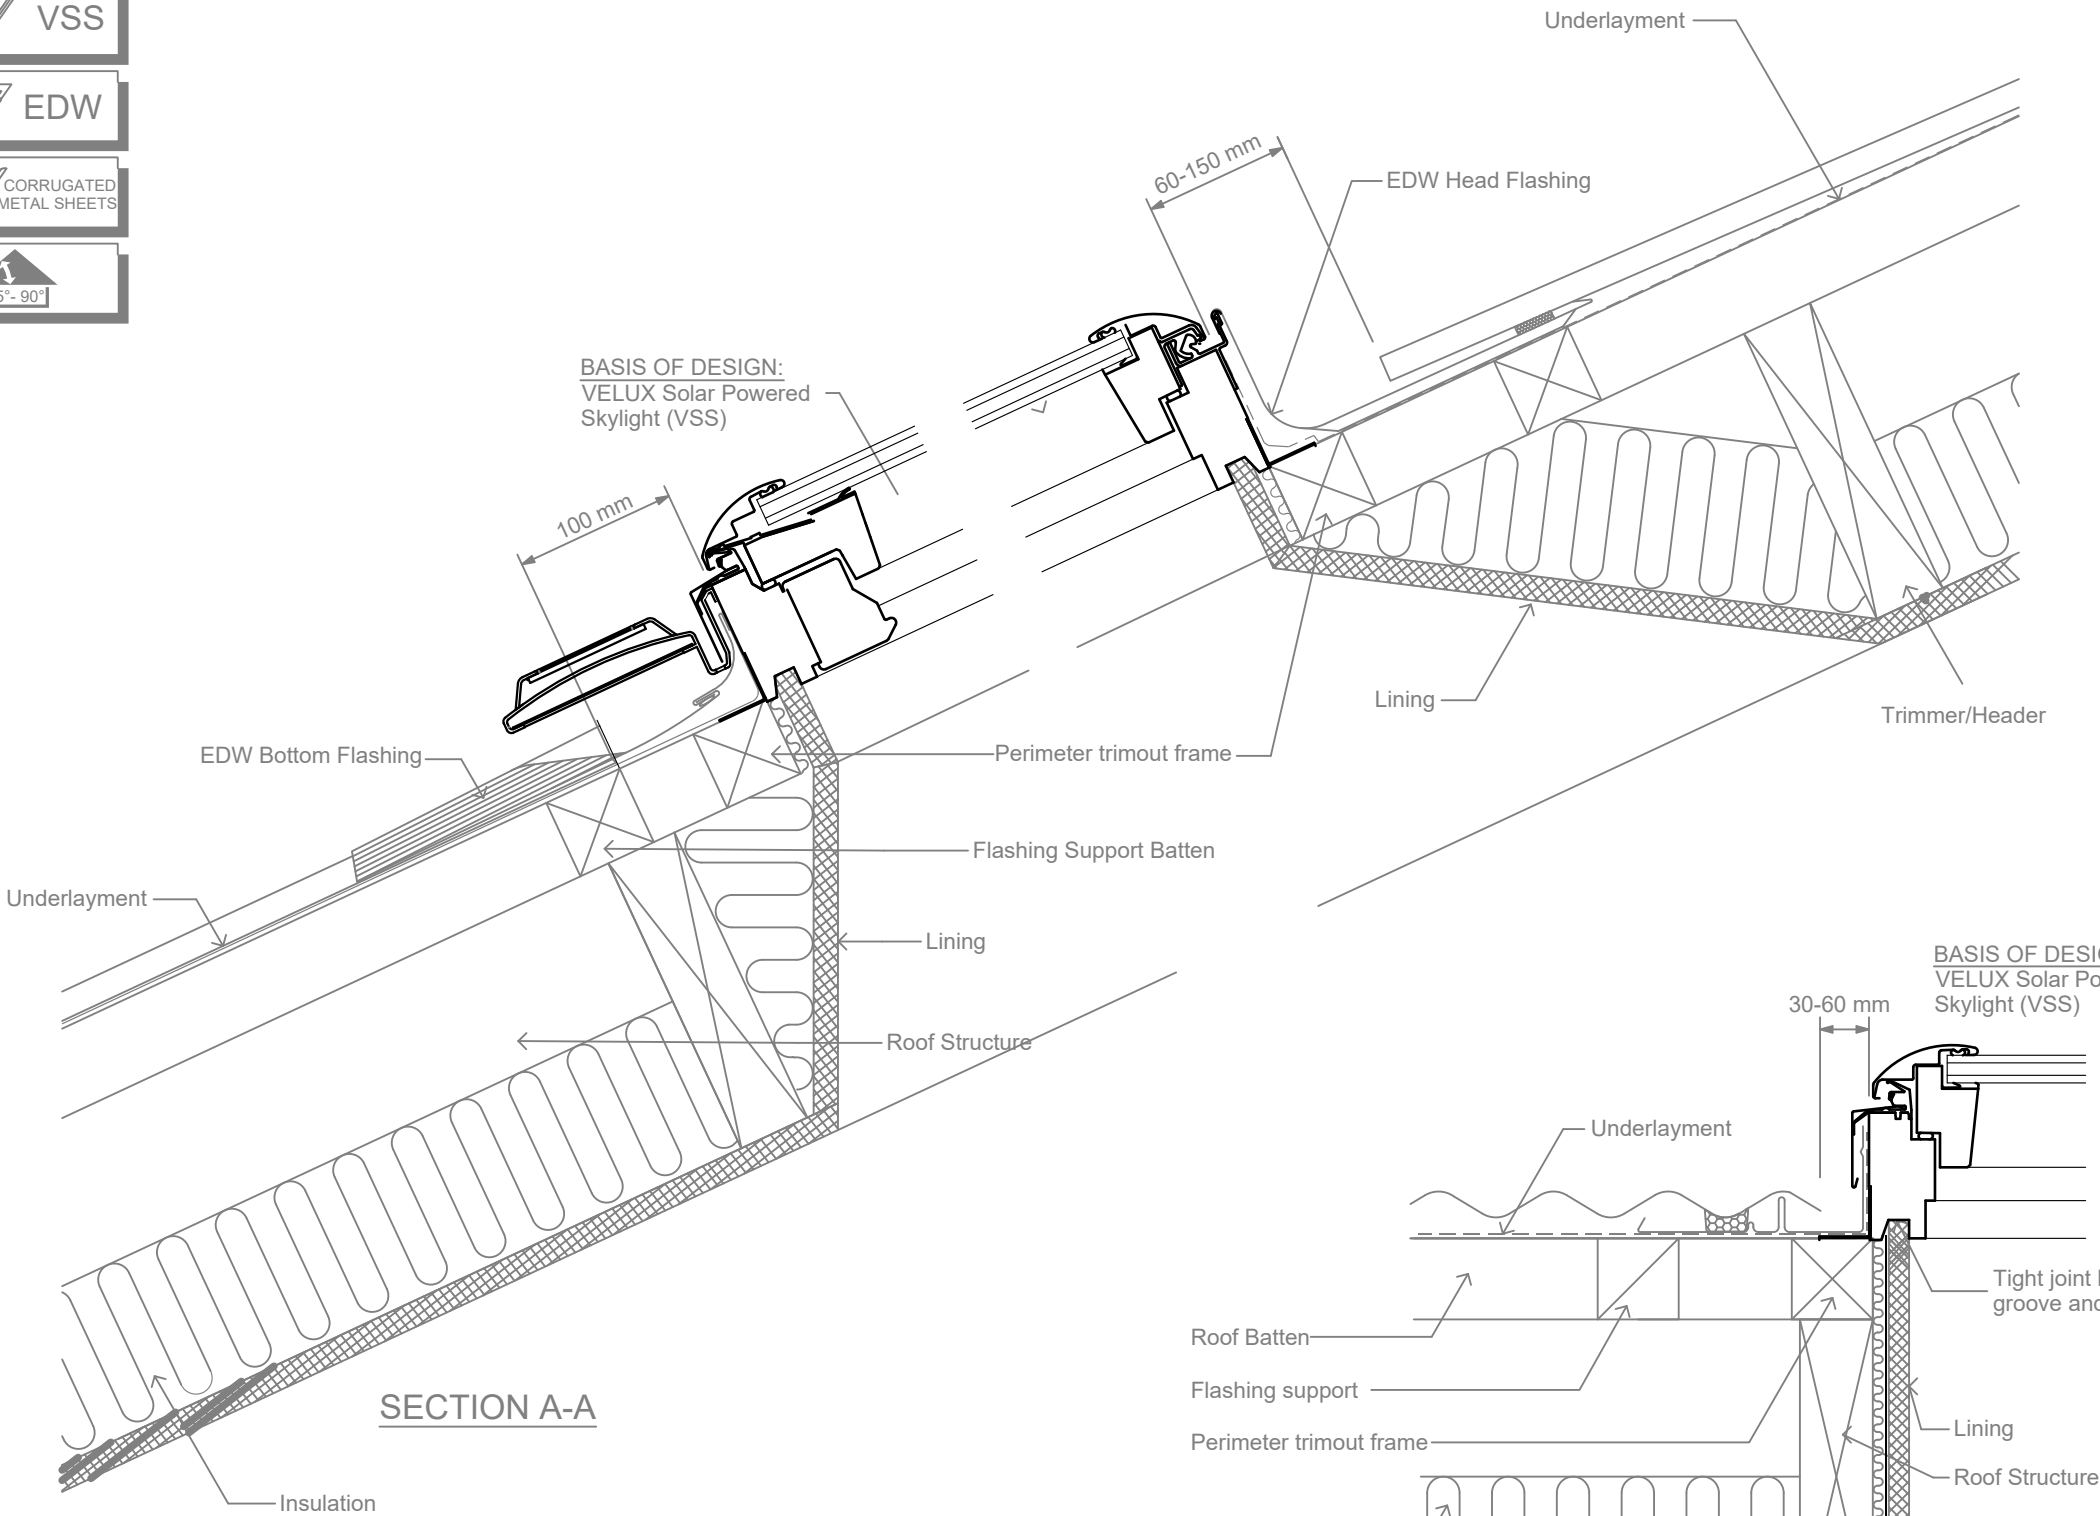
 VSS

 EDW


 CORRUGATED METAL SHEETS

 15° - 90°


BASIS OF DESIGN:
 VELUX Solar Powered
 Skylight (VSS)



SECTION A-A

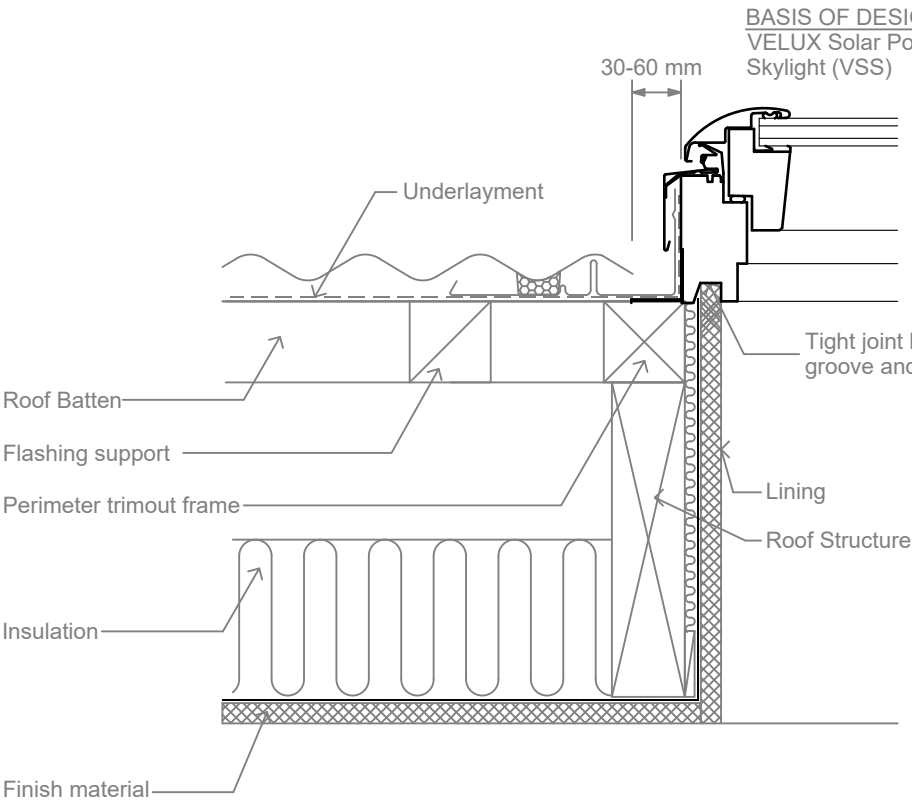


BASIS OF DESIGN:
 VELUX Solar Powered
 Skylight (VSS)

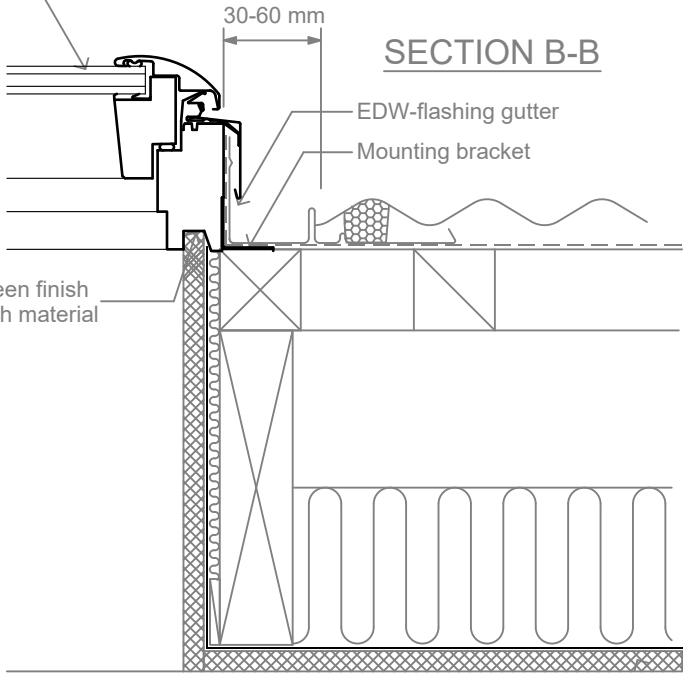

SECTION B-B

ELEVATION

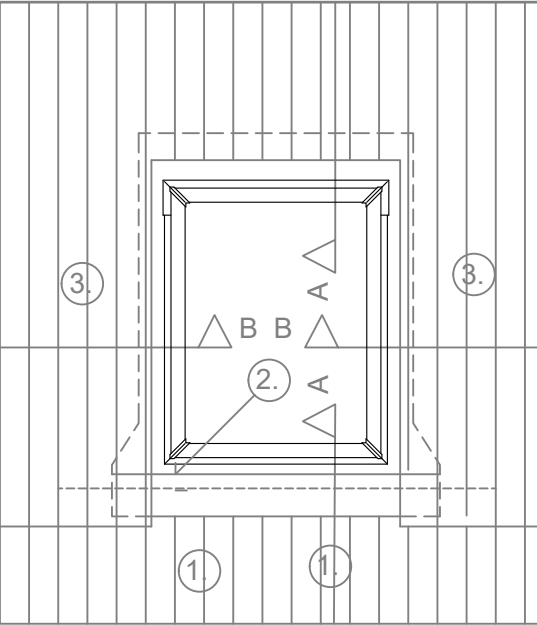

VELUX Skylight installed in new metal
 roofing.

1. The sheets are fitted 100 mm from the bottom frame
2. The flashing is mounted
3. Fit the metal sheets

VSS - Solar Powered Skylight and EDW Flashing in Corrugated Metal Roof

VELUX

Sky-Product Management

NEW ZEALAND LTD.

0800 650 445

	Name	Date
Drawn by		Jan 18
Checked by		Jan 18
Drawing No.		

This drawing is an instrument of service and is provided for informational use only.

© 2011 VELUX GROUP

© VELUX is a registered trademark