


THIS DETAIL APPLIES TO METAL CORRUGATE ROOF PROFILES WITH ROOFPITCHES BETWEEN 8 AND 60 DEGREES.

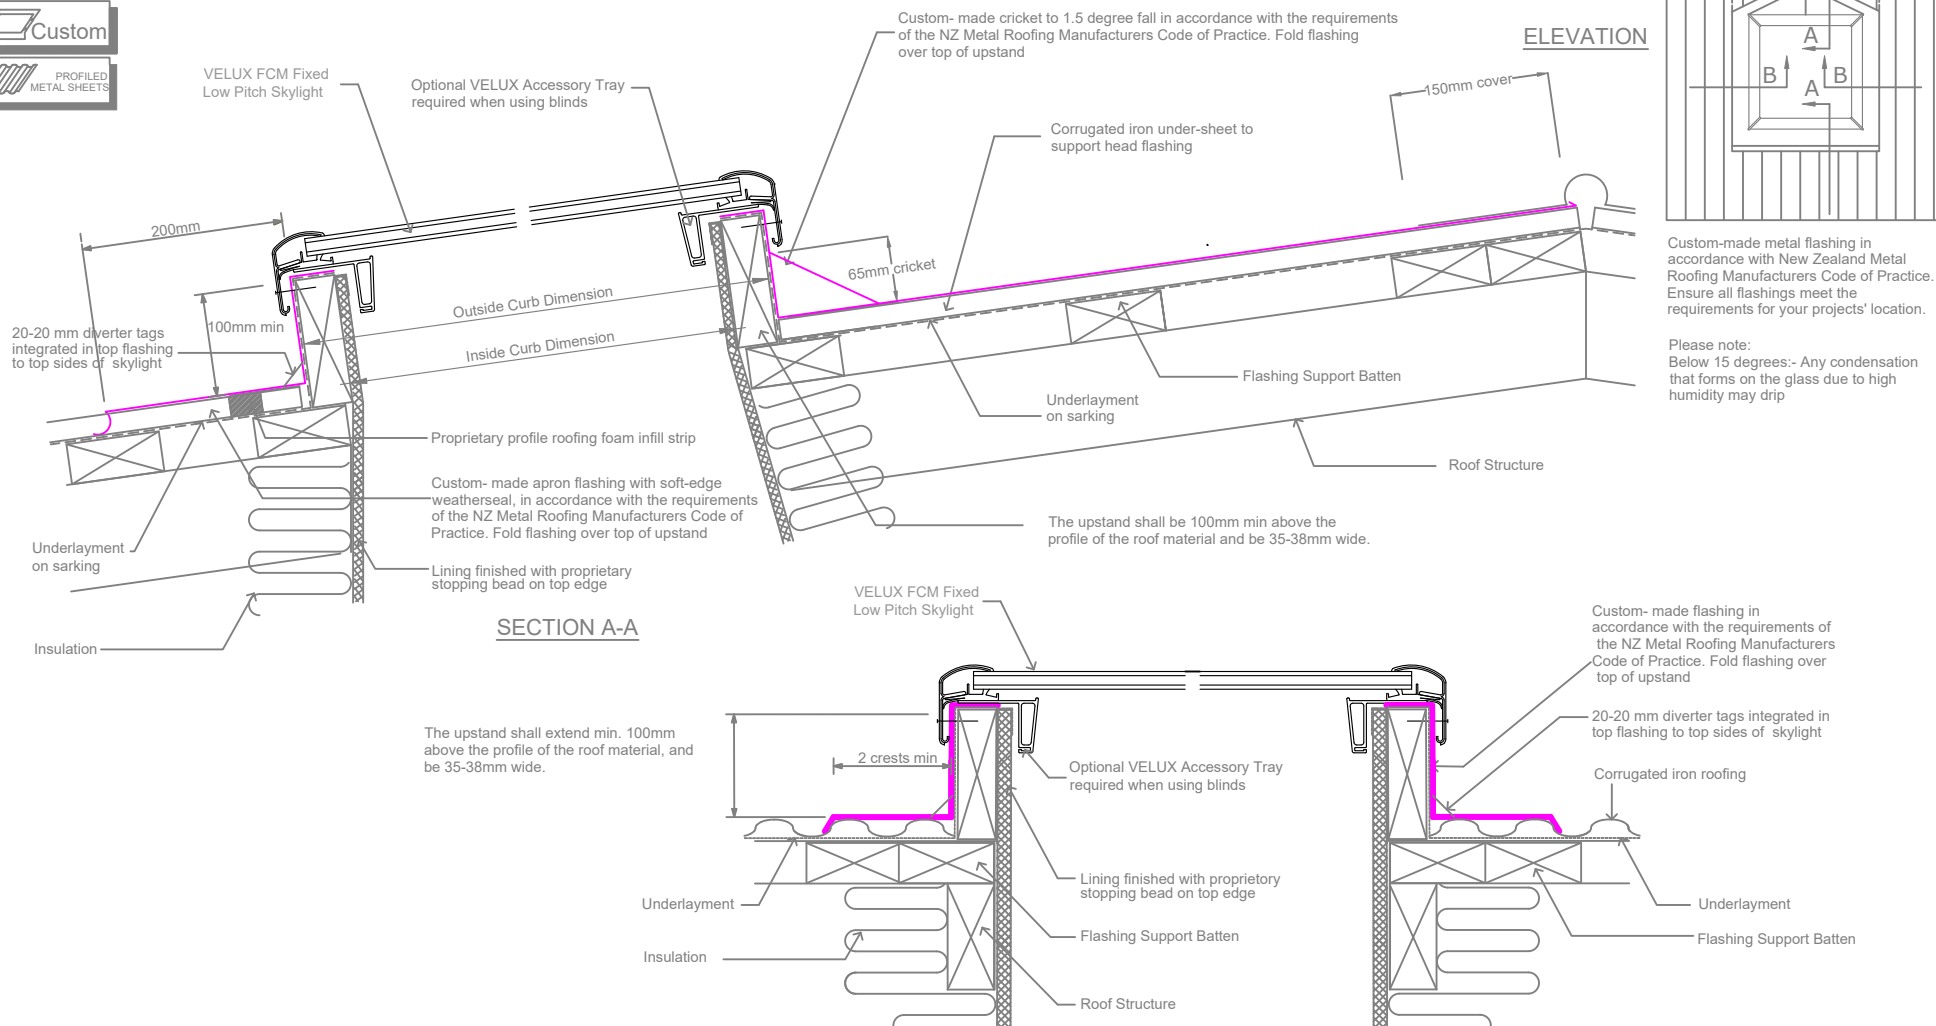

Custom-made metal flashing in accordance with New Zealand Metal Roofing Manufacturers Code of Practice. Ensure all flashings meet the requirements for your projects' location.

Please note:
Below 15 degrees:- Any condensation that forms on the glass due to high humidity may drip

BRANZ APPRAISED CUSTOM WATER-SHED FLASHING

No cricket or diverter required when skylight is less than 600mm wide, and catchment less than 40 sqm.

Custom flashings must be designed to meet the requirements set out in the latest version of the New Zealand Metal Roof and Wall Cladding Code of Practice, and shall be manufactured and installed by a specialist flashing contractor to the latest trade practices.

The flashing and installation must be guaranteed against weathertightness by the specialist flashing contractor. Insulation material meeting the requirements of NZBC/H1 is required in the cavities of the lightwell structure.

VELUX Sky-Product Management	NEW ZEALAND LTD.		Name	Date
	0800 650 445		Drawn by	Feb 19
			Checked by	Feb 19
	VELUX FCM Fixed Low Pitch Skylight in Corrugated Steel Roof with metal water-shed flashing (8-60 degrees)		Drawing No.	