



Please note:
Below 15 degrees:
- Any condensation that forms on the glass due to high humidity may drip

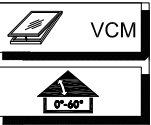


ELEVATION

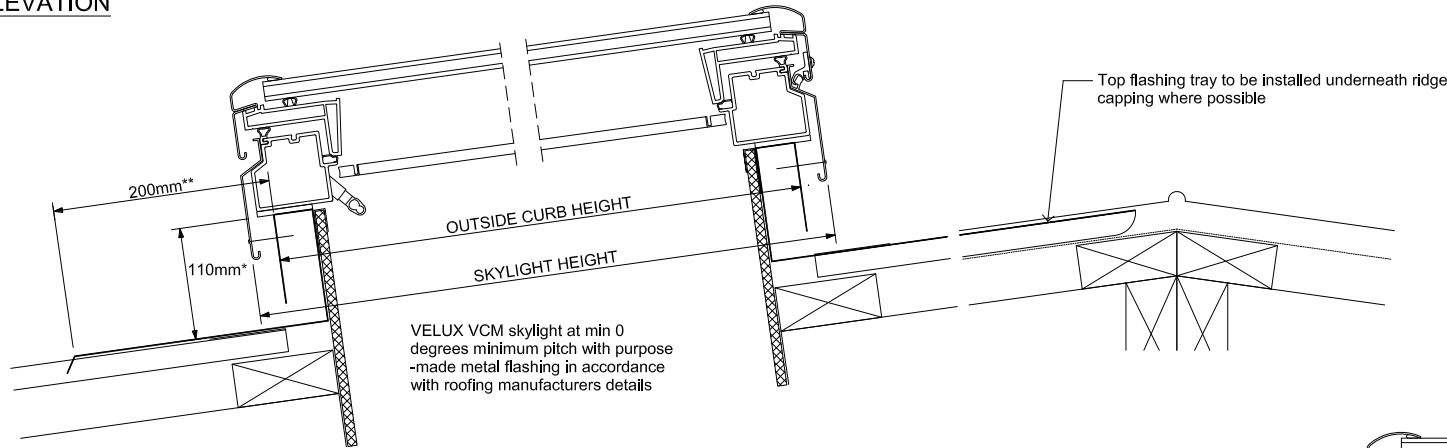

SECTION A-A

* The upstand shall be in accordance with the minimum requirements as set out in the Approved Document for relevant building code

** All flashings for VCM skylights are to be purpose-made to suit the roofing material, and subject to Approved Document for relevant building code

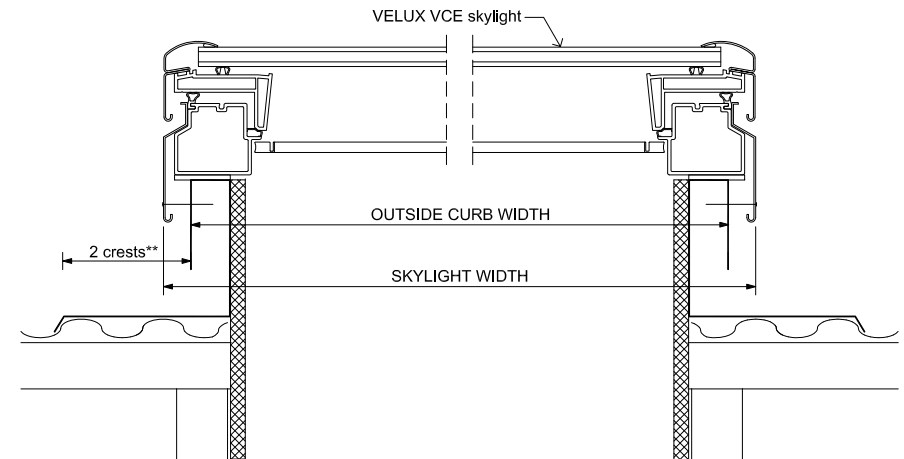

SECTION B-B

PRODUCT DIMENSIONS METRIC UNITS (MILLIMETERS)

SIZE	OUTSIDE CURB WIDTH	MAXIMUM FLASHING WIDTH	SKYLIGHT WIDTH	OUTSIDE CURB HEIGHT	MAXIMUM FLASHING HEIGHT	SKYLIGHT HEIGHT	DAYLIGHT AREA (SQ. M)
2222	648	665	675	648	665	675	0.24
2246	648	665	675	1257	1275	1284	0.55
3030	851	870	878	851	870	878	0.49
4646	1257	1275	1284	1257	1275	1284	1.22

VELUX <small>Sky-Global Product Management</small>	AUSTRALIA PTY. LTD +612 8565 6000		Name _____	Date _____
	VCM - Manual Venting Curb Mounted Skylight in Profiled Metal Roof (pitch <15 degrees)		Drawn by _____	Aug 2017
			Checked by _____	Aug 2017
			Drawing No. _____	