




ELEVATION

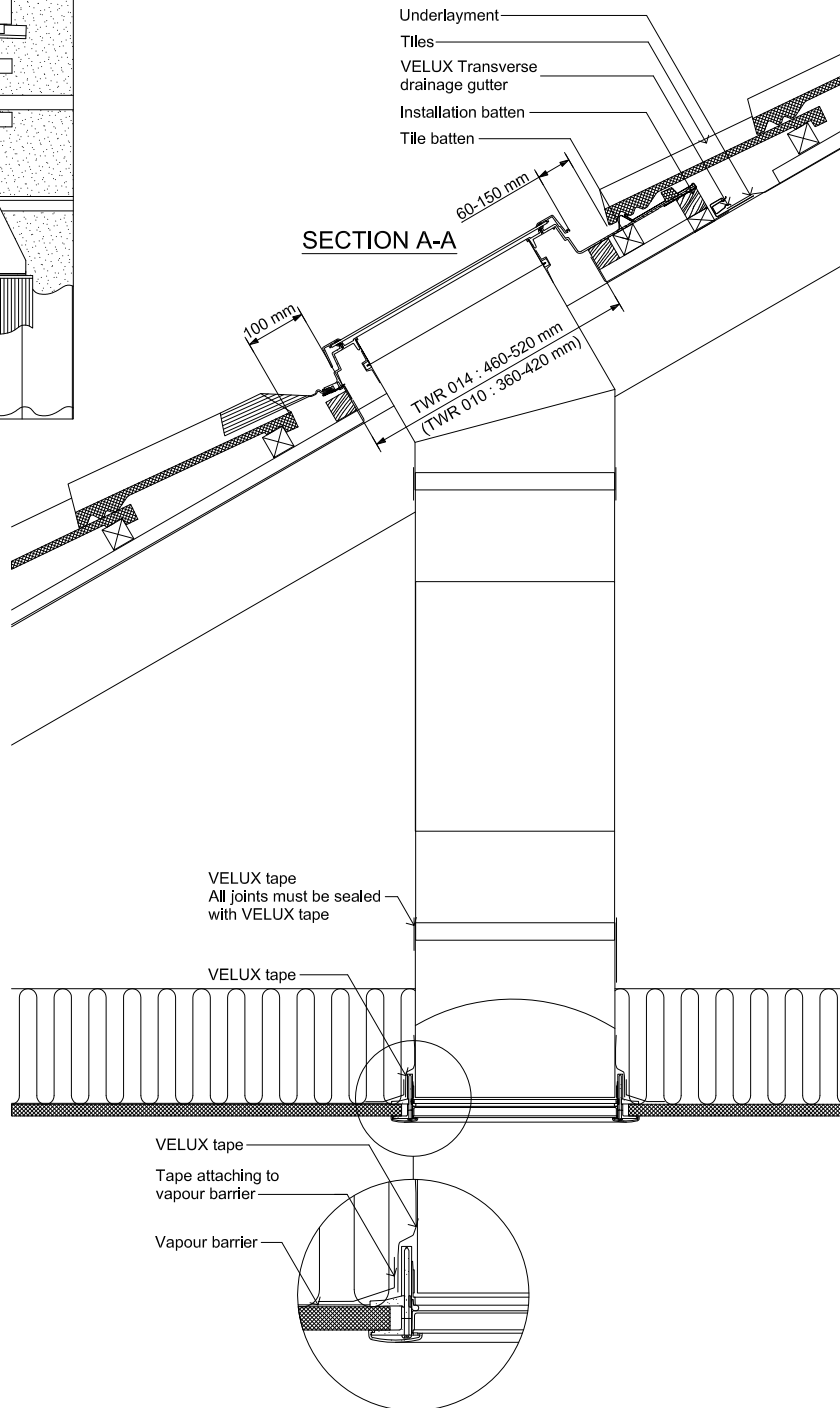

SECTION A-A

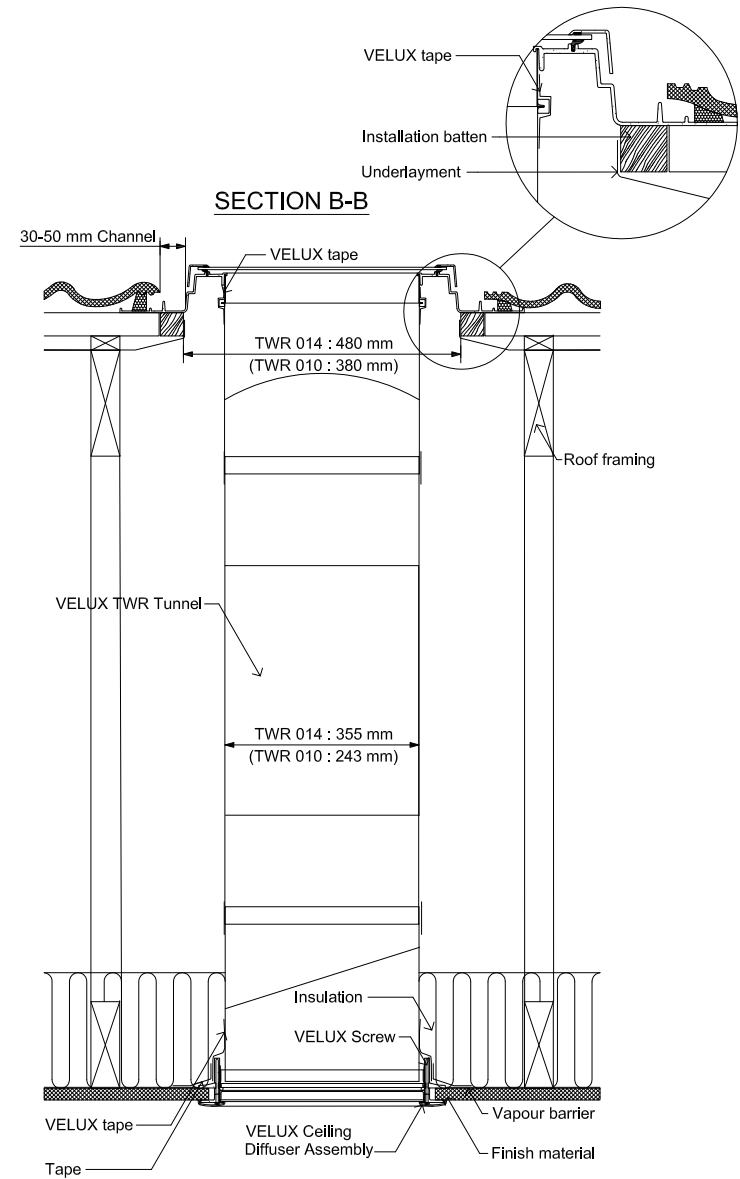

SECTION B-B

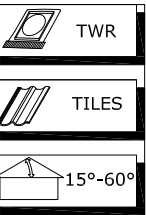

VELUX <small>Skylight-Global Product Management</small>	NEW ZEALAND LTD. 0800 650 445	Name Date
	TWR - Rigid Sun Tunnel in Tile Roof	Drawn by Dec. 2012
		Checked by Dec. 2012
		Drawing No.

This drawing is an instrument of service and is provided for informational use only.

© 2012 VELUX GROUP

© VELUX is a registered trademark