


**THIS DETAIL APPLIES TO METAL TRAPEZOID ROOF PROFILES WITH ROOFPITCHES BETWEEN 3 AND 60 DEGREES.**

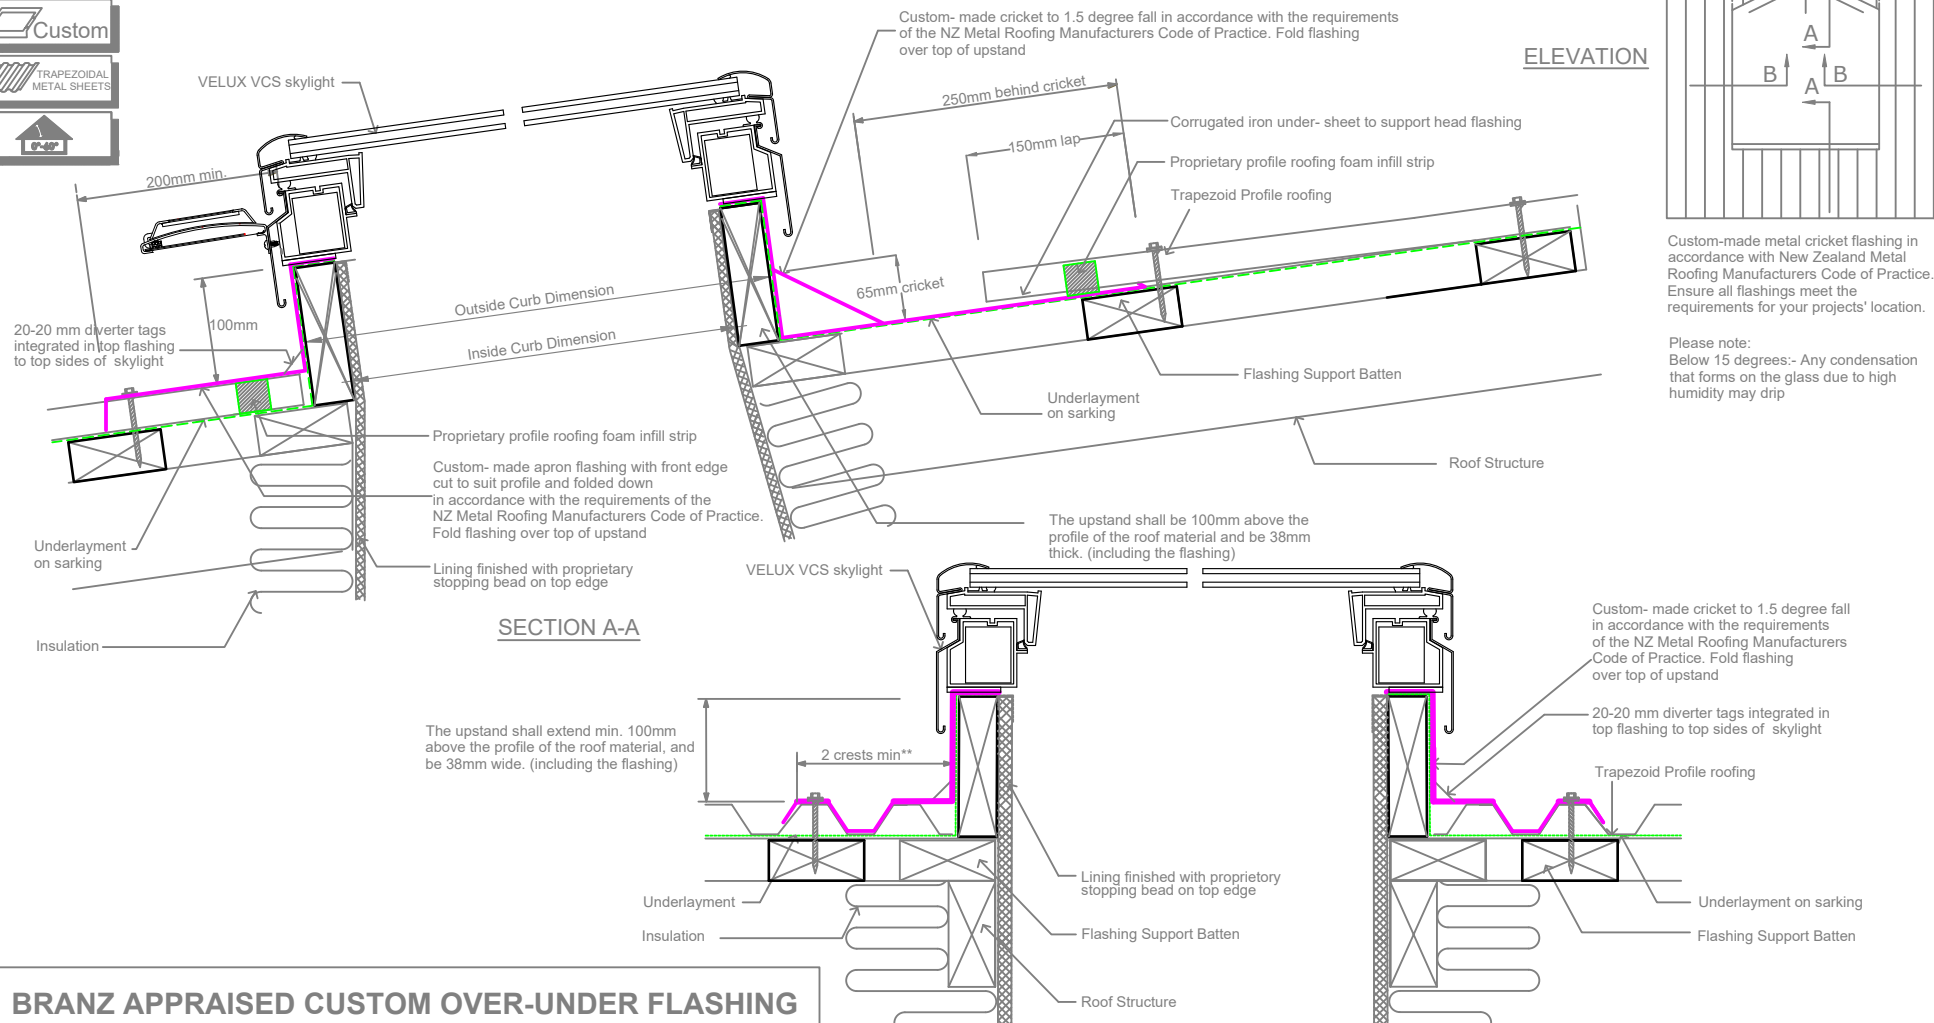

Custom-made metal cricket flashing in accordance with New Zealand Metal Roofing Manufacturers Code of Practice. Ensure all flashings meet the requirements for your projects' location.

Please note:  
Below 15 degrees:- Any condensation that forms on the glass due to high humidity may drip

## BRANZ APPRAISED CUSTOM OVER-UNDER FLASHING

This detail applies to all metal profile roofs with roof pitches between 3 and 60 degrees.

No cricket or diverter required when skylight is less than 600mm wide, and catchment less than 40 sqm.

Custom flashings must be designed to meet the requirements set out in the latest version of the New Zealand Metal Roof and Wall Cladding Code of Practice, and shall be manufactured and installed by a specialist flashing contractor to the latest trade practices.

For roofs with roof pitches less than 15 degrees, the VELUX Skylight must be installed to a min.15 degrees.

The flashing and installation must be guaranteed against weathertightness by the specialist flashing contractor.

Insulation material meeting the requirements of NZBC/H1 is required in the cavities of the lightwell structure.

<b>VELUX</b> Sky-Product Management	<b>NEW ZEALAND LTD.</b> 0800 650 445		Name	Date
	VELUX Low Pitch Solar Opening Skylight in Trapezoidal Steel Roof with metal over-under flashing (3-60 degrees)		Drawn by	Nov 18
			Checked by	Nov 18
			Drawing No.	