


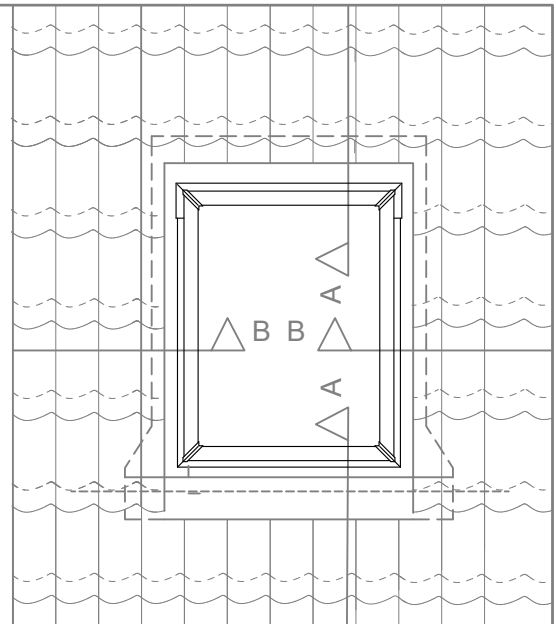
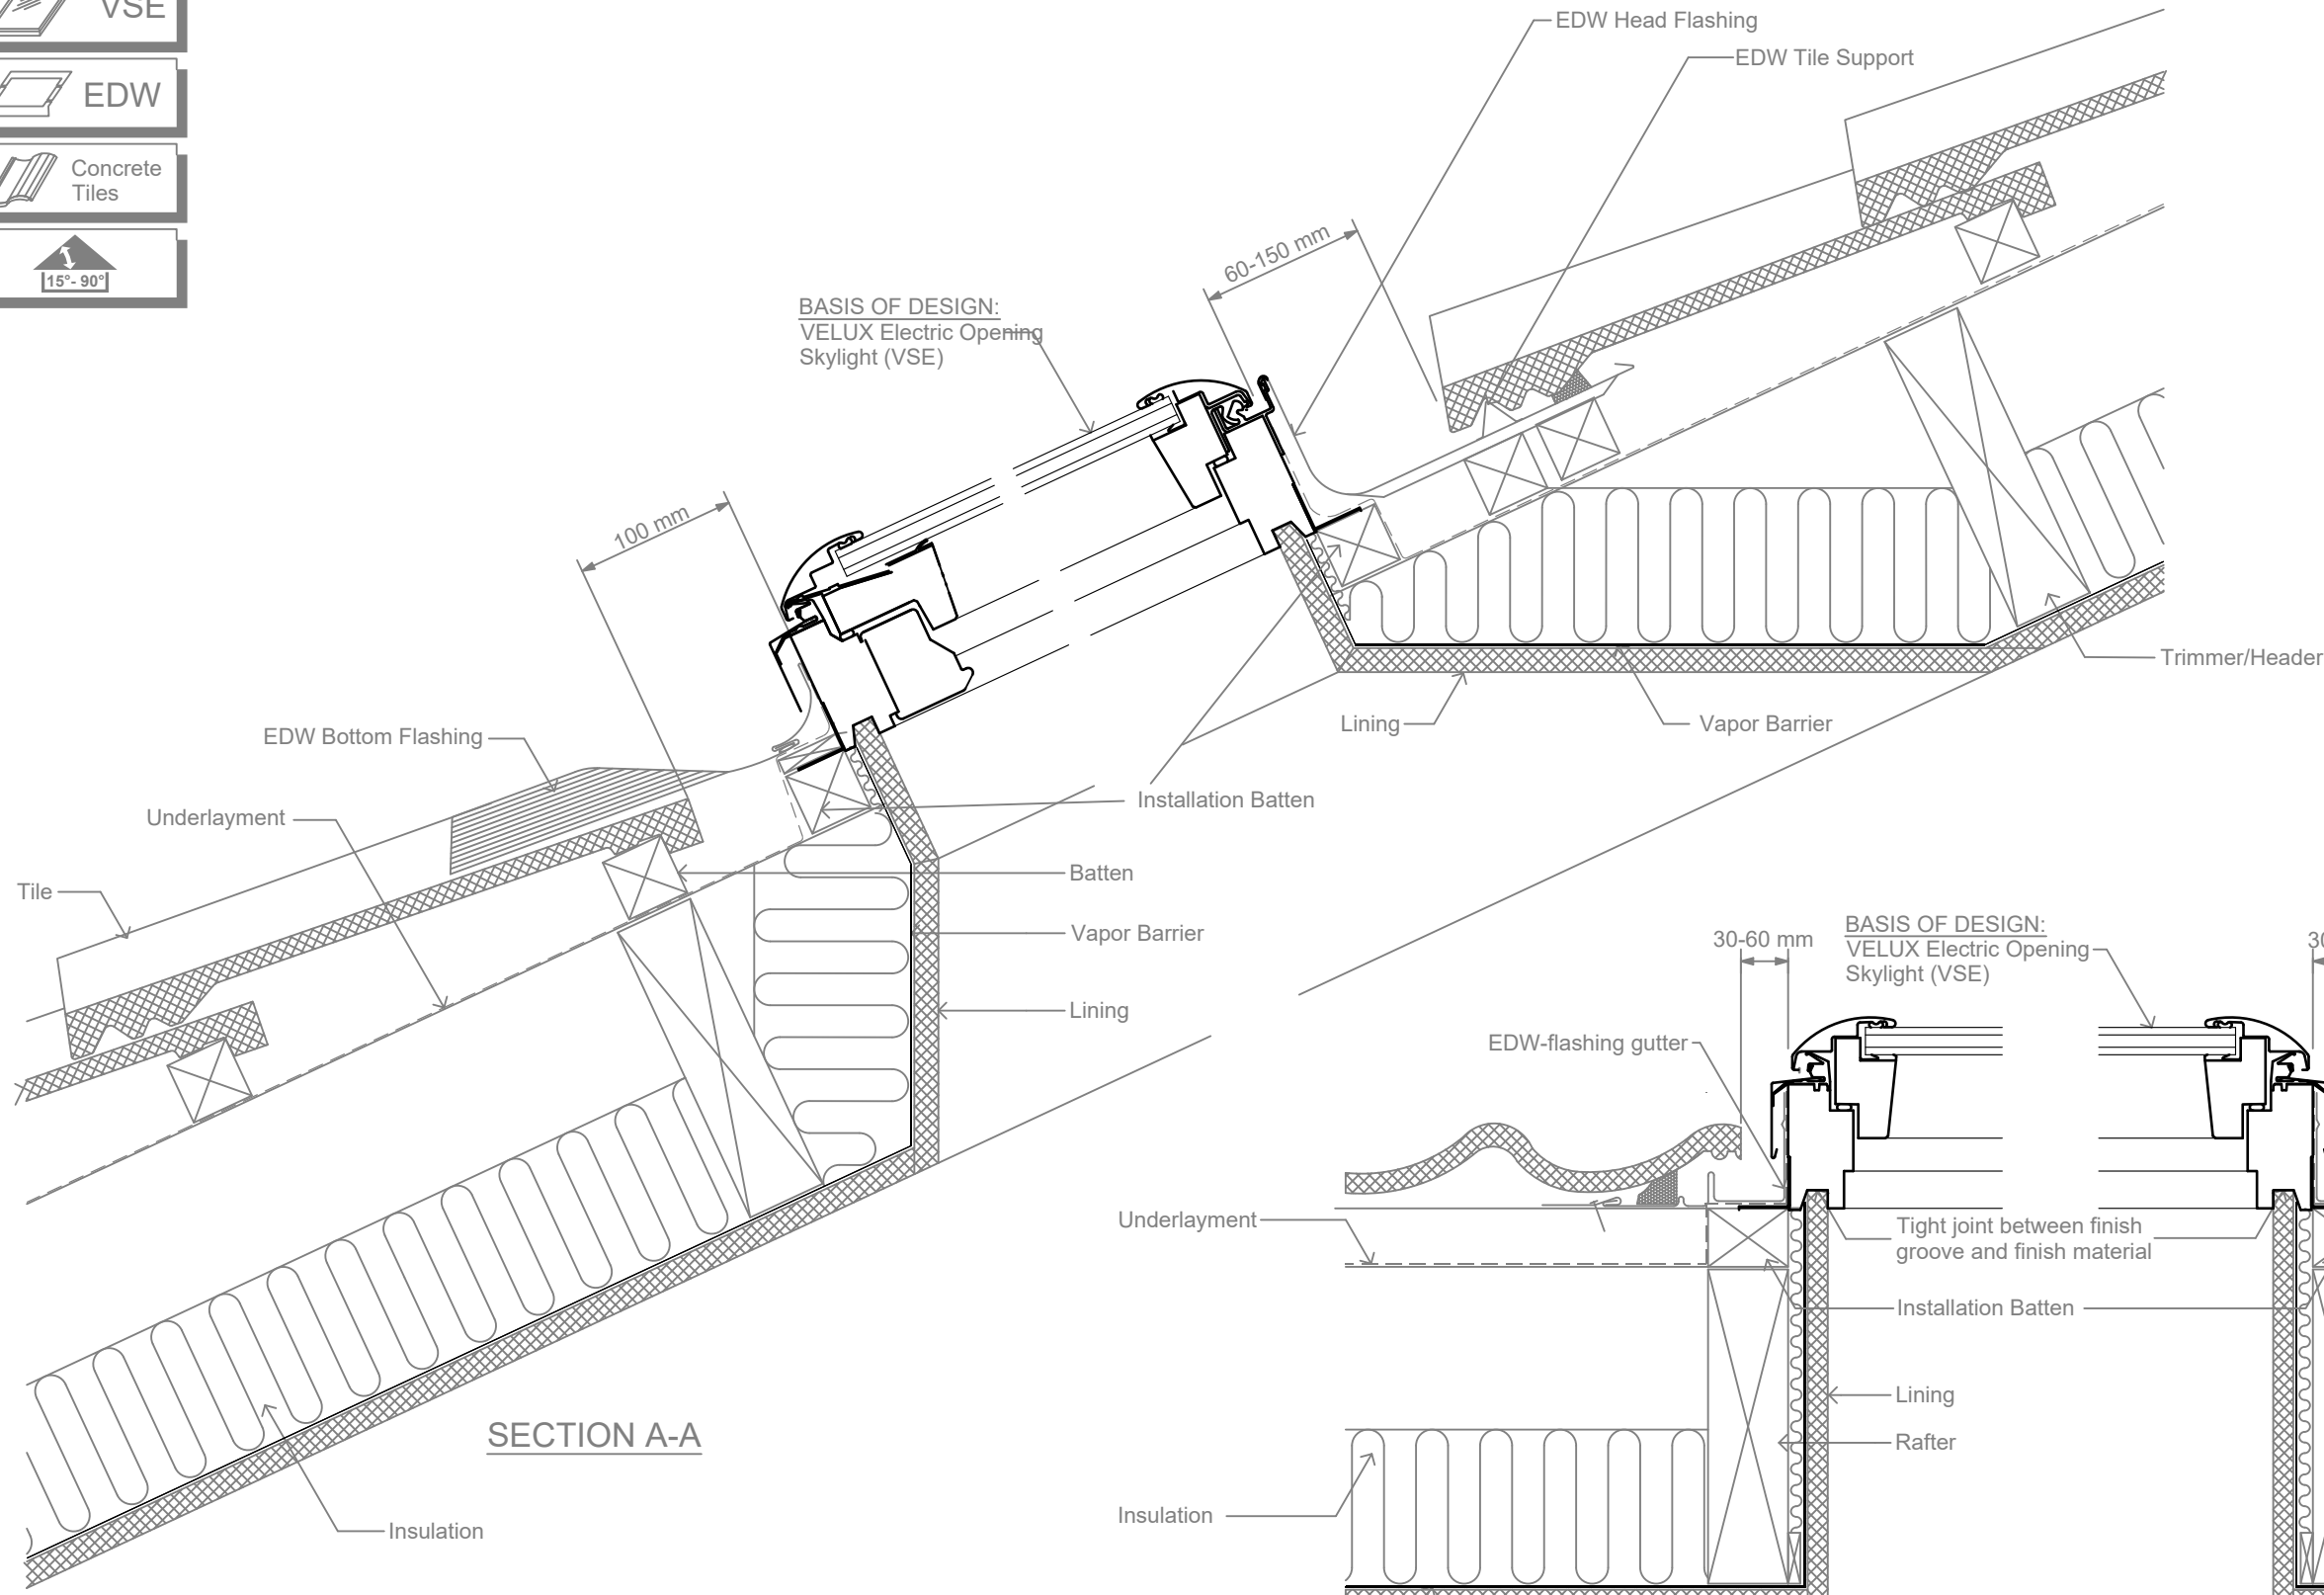
 VSE


 EDW

 Concrete Tiles

 15°- 90°



ELEVATION

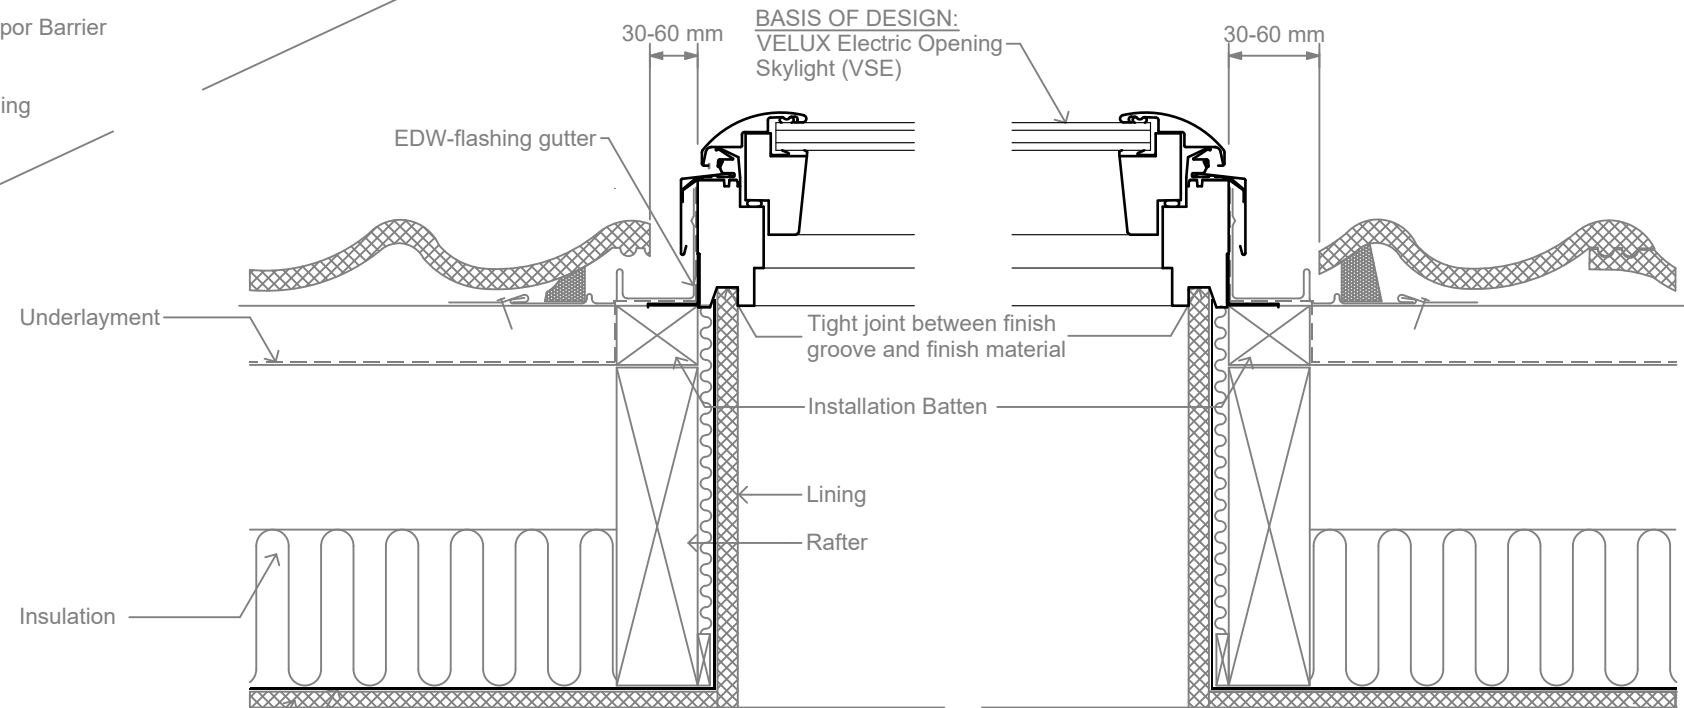

SECTION B-B

SECTION A-A

This drawing is an instrument of service and is provided for informational use only.

© 2011 VELUX GROUP

VSE - Electric Opening Skylight and EDW Flashing in Tile Roof



NEW ZEALAND LTD.
0800 650 445

	Name	Date
Drawn by		Jan 18
Checked by		Jan 18
Drawing No.		

© VELUX is a registered trademark