


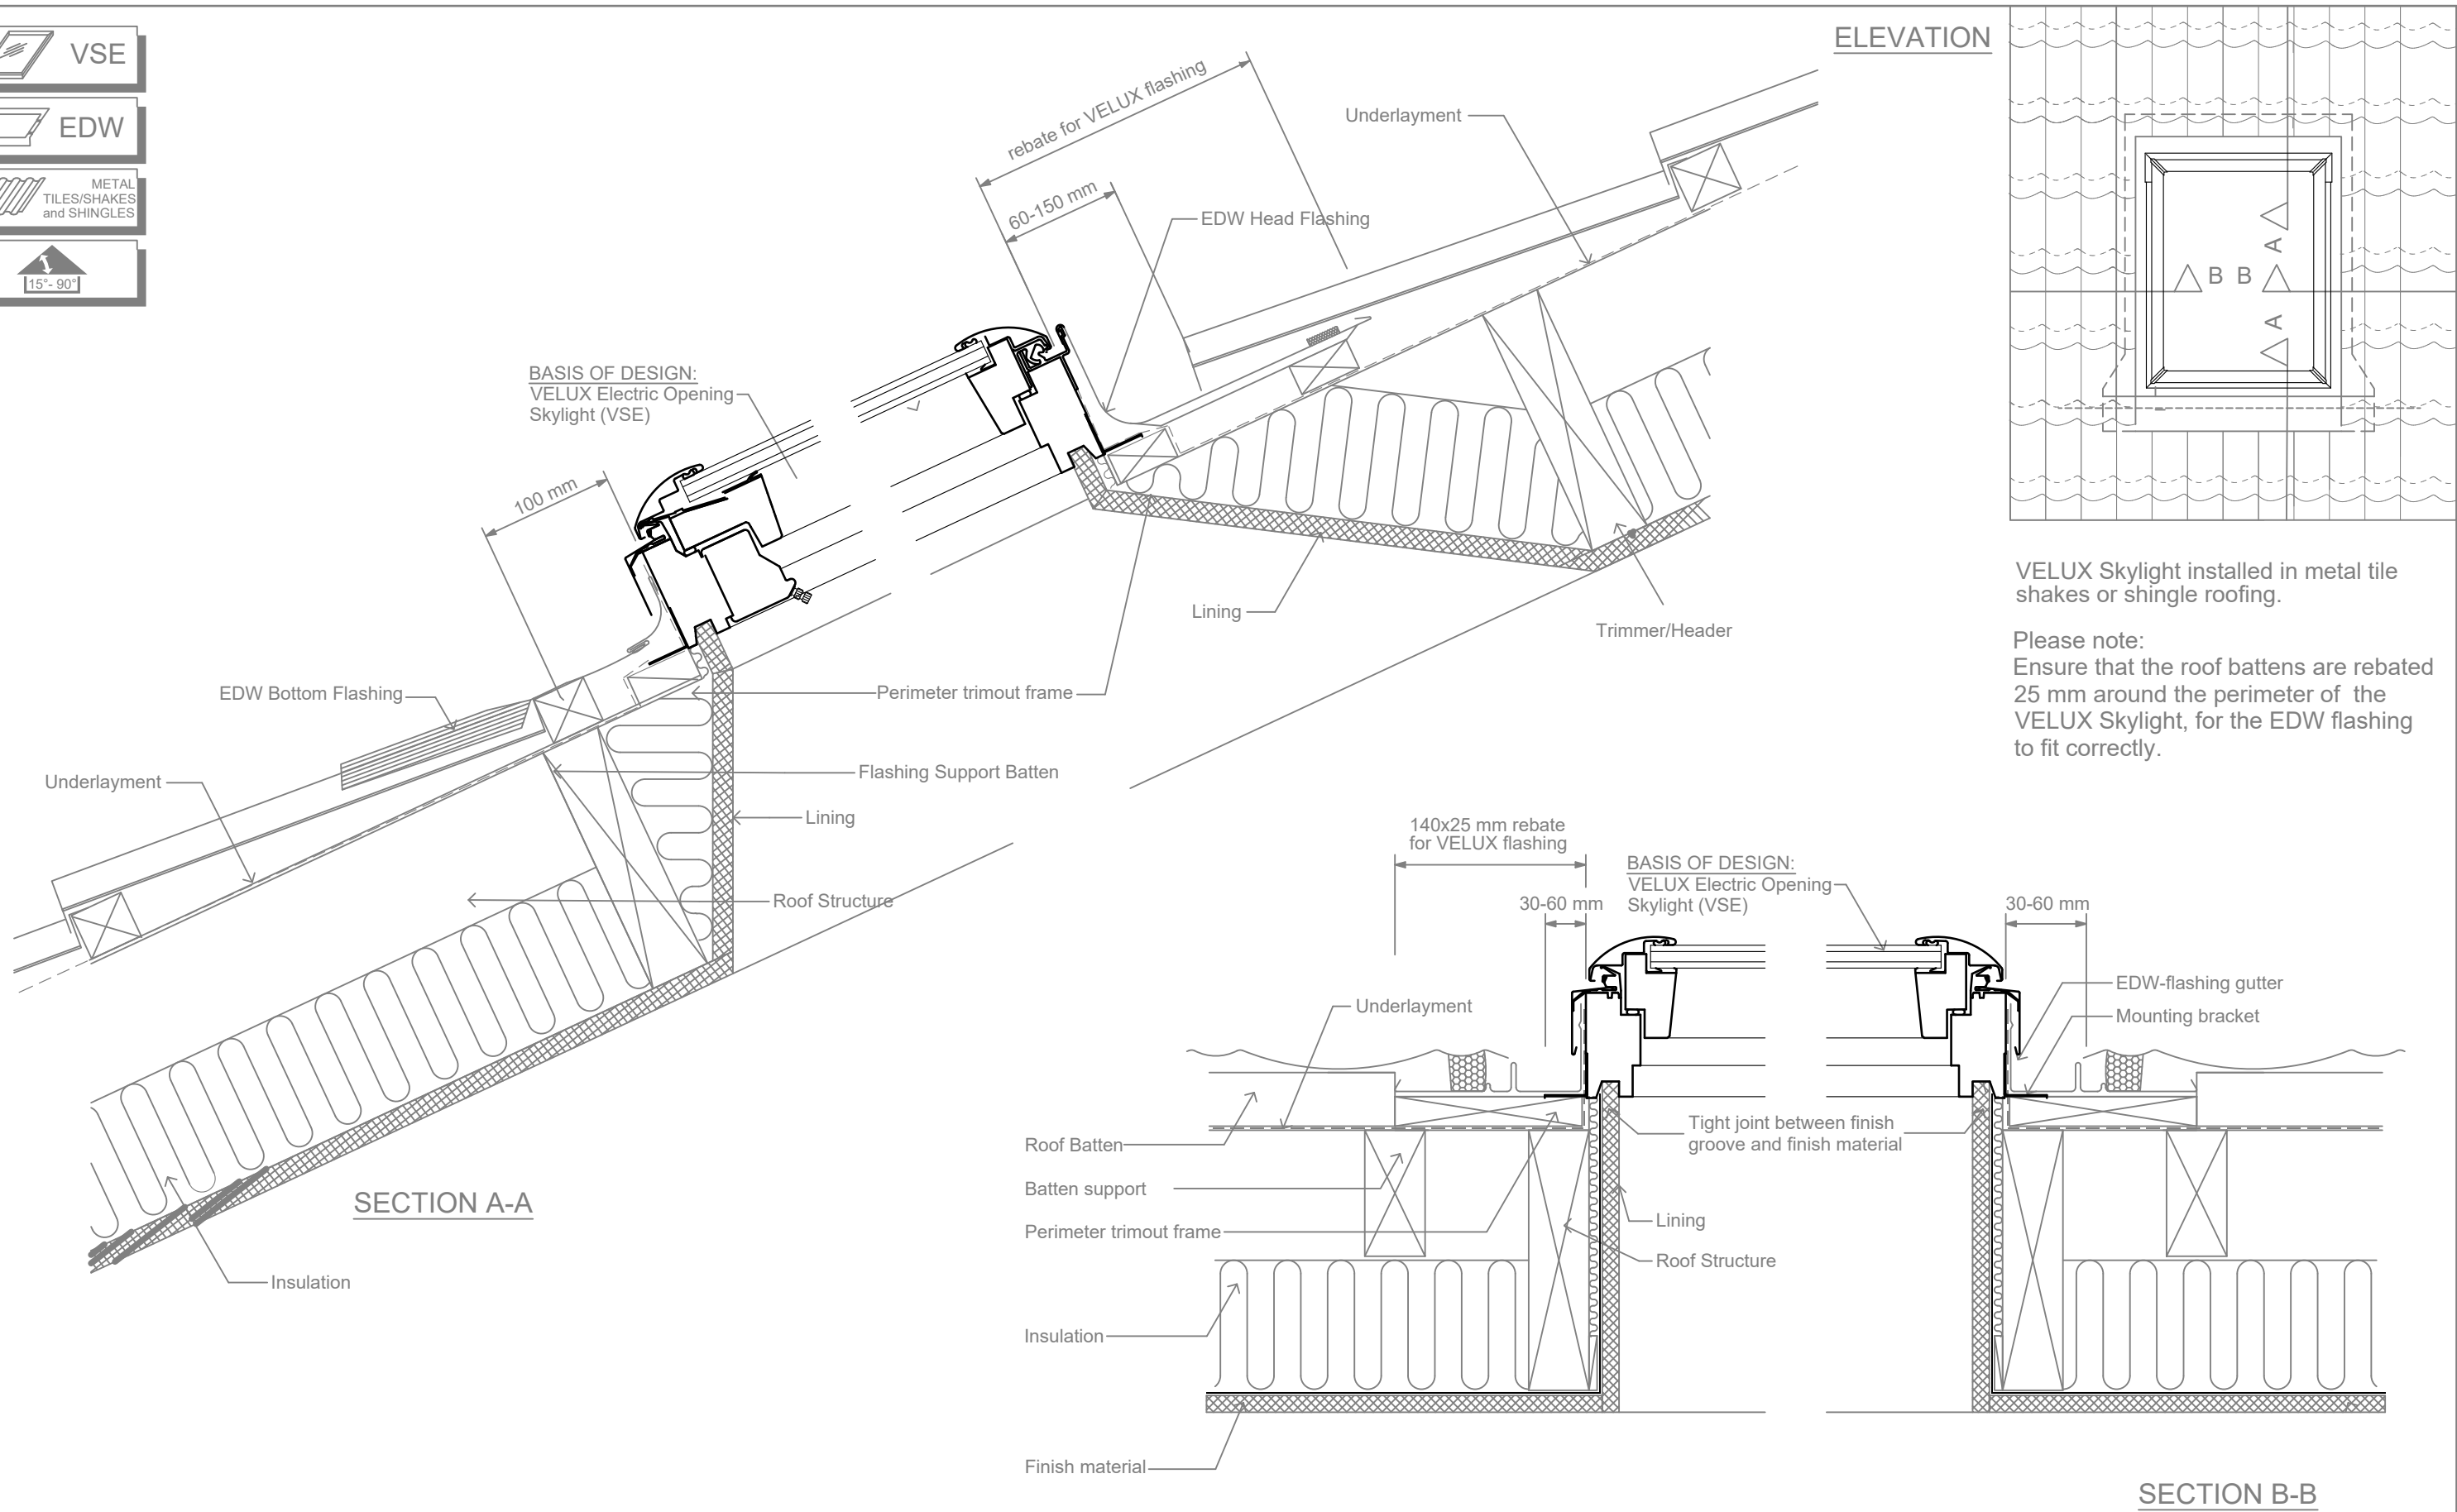

VSE


EDW


**METAL
TILES/SHAKES
and SHINGLES**


15° - 90°



This drawing is an instrument of service and is provided for informational use only.

© 2011 VELUX GROUP

VSE - Electric Opening Skylight and EDW Flashing
in Profile Metal Tile Roofs

VELUX
Sky-Product Management

NEW ZEALAND LTD.
0800 650 445

	Name	Date
Drawn by		Jan 18
Checked by		Jan 18
Drawing No.		

© VELUX is a registered trademark