



ELEVATION

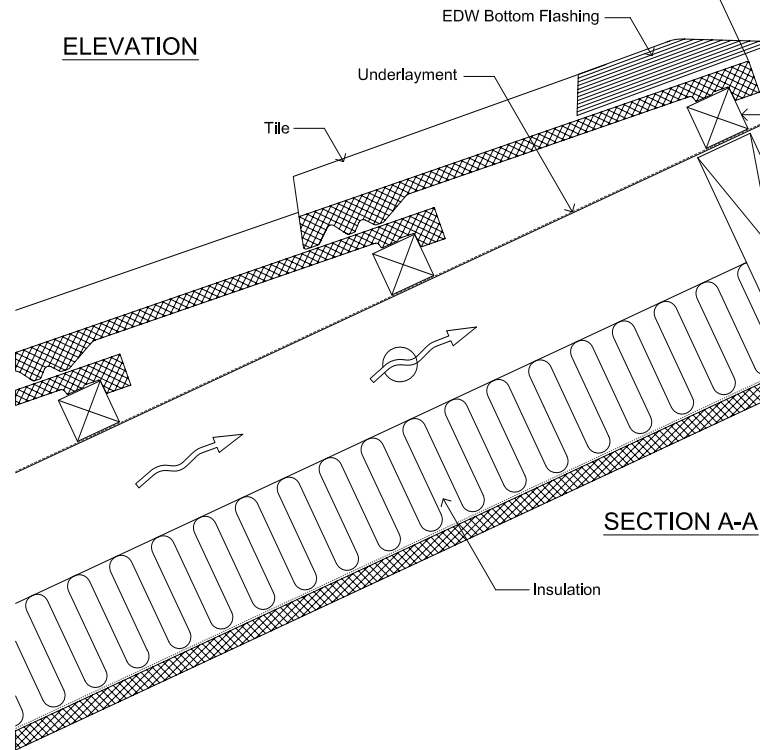


SECTION A-A

BASIS OF DESIGN:
VELUX Venting
Skylight (VS, VSE)

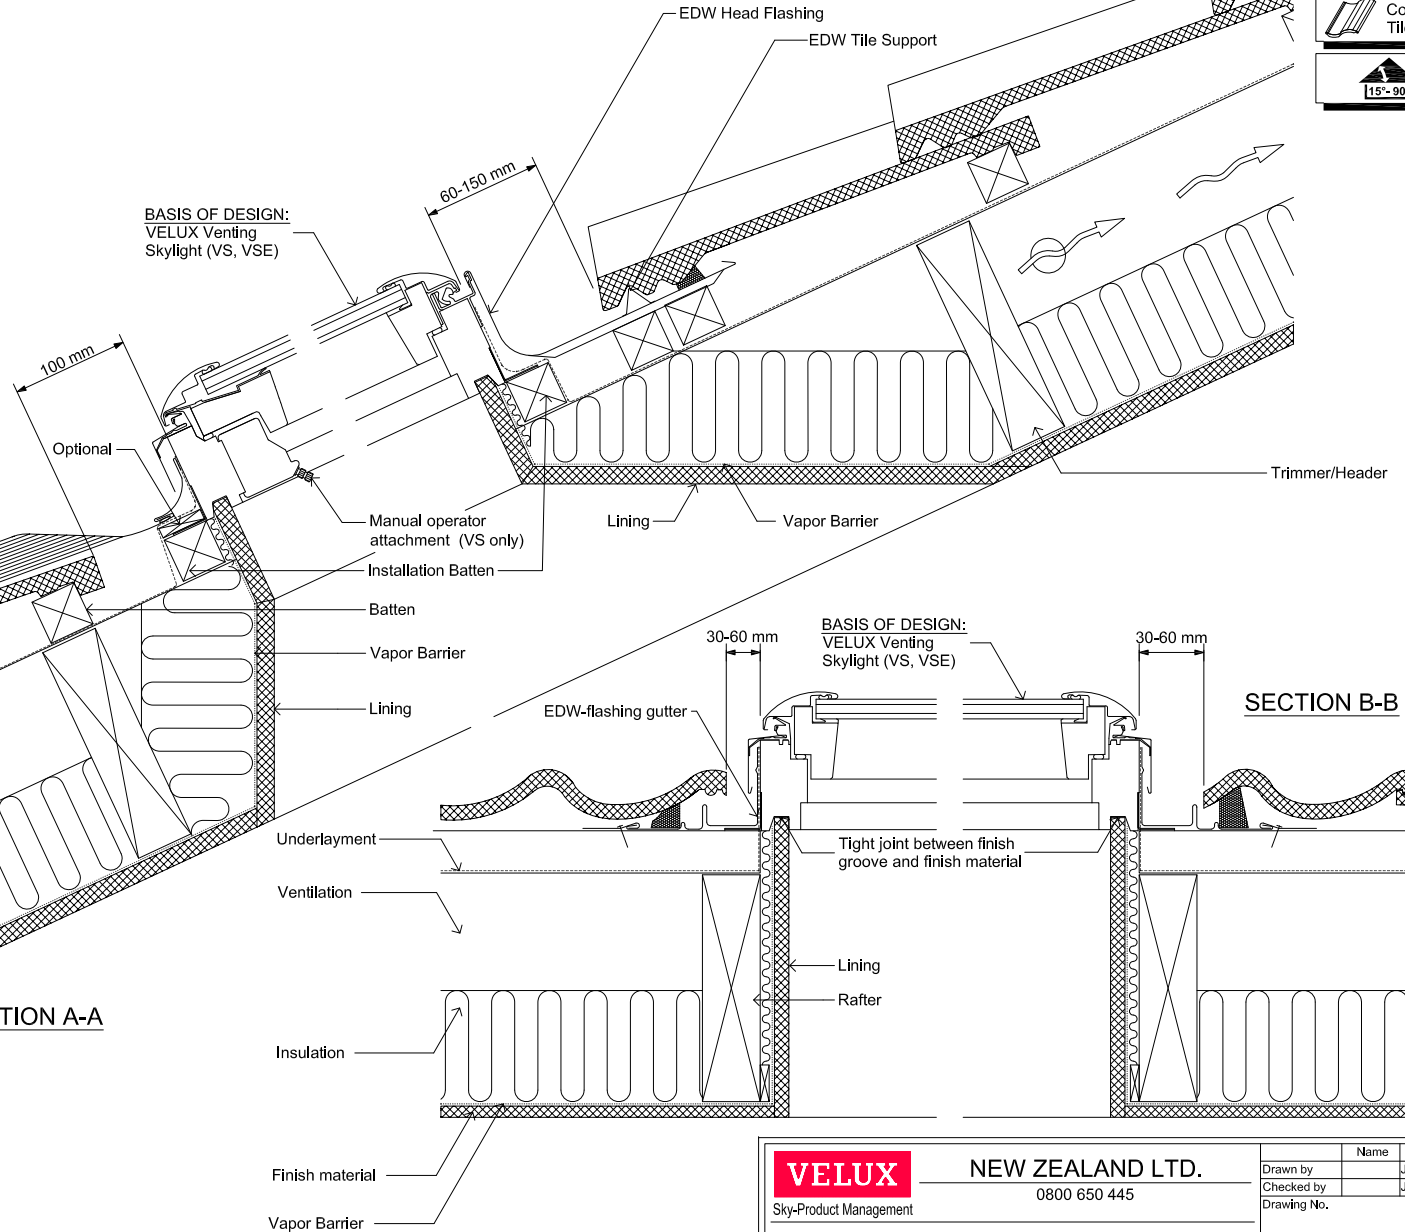

SECTION B-B

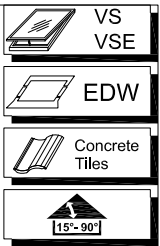

VELUX
Sky-Product Management

NEW ZEALAND LTD.
0800 650 445

VS, VSE - Venting Skylight and EDW Flashing in Tile Roof

Name	Date
Drawn by	June 11
Checked by	June 11
Drawing No.	