


FS

EDW

Concrete Tiles

15°-90°

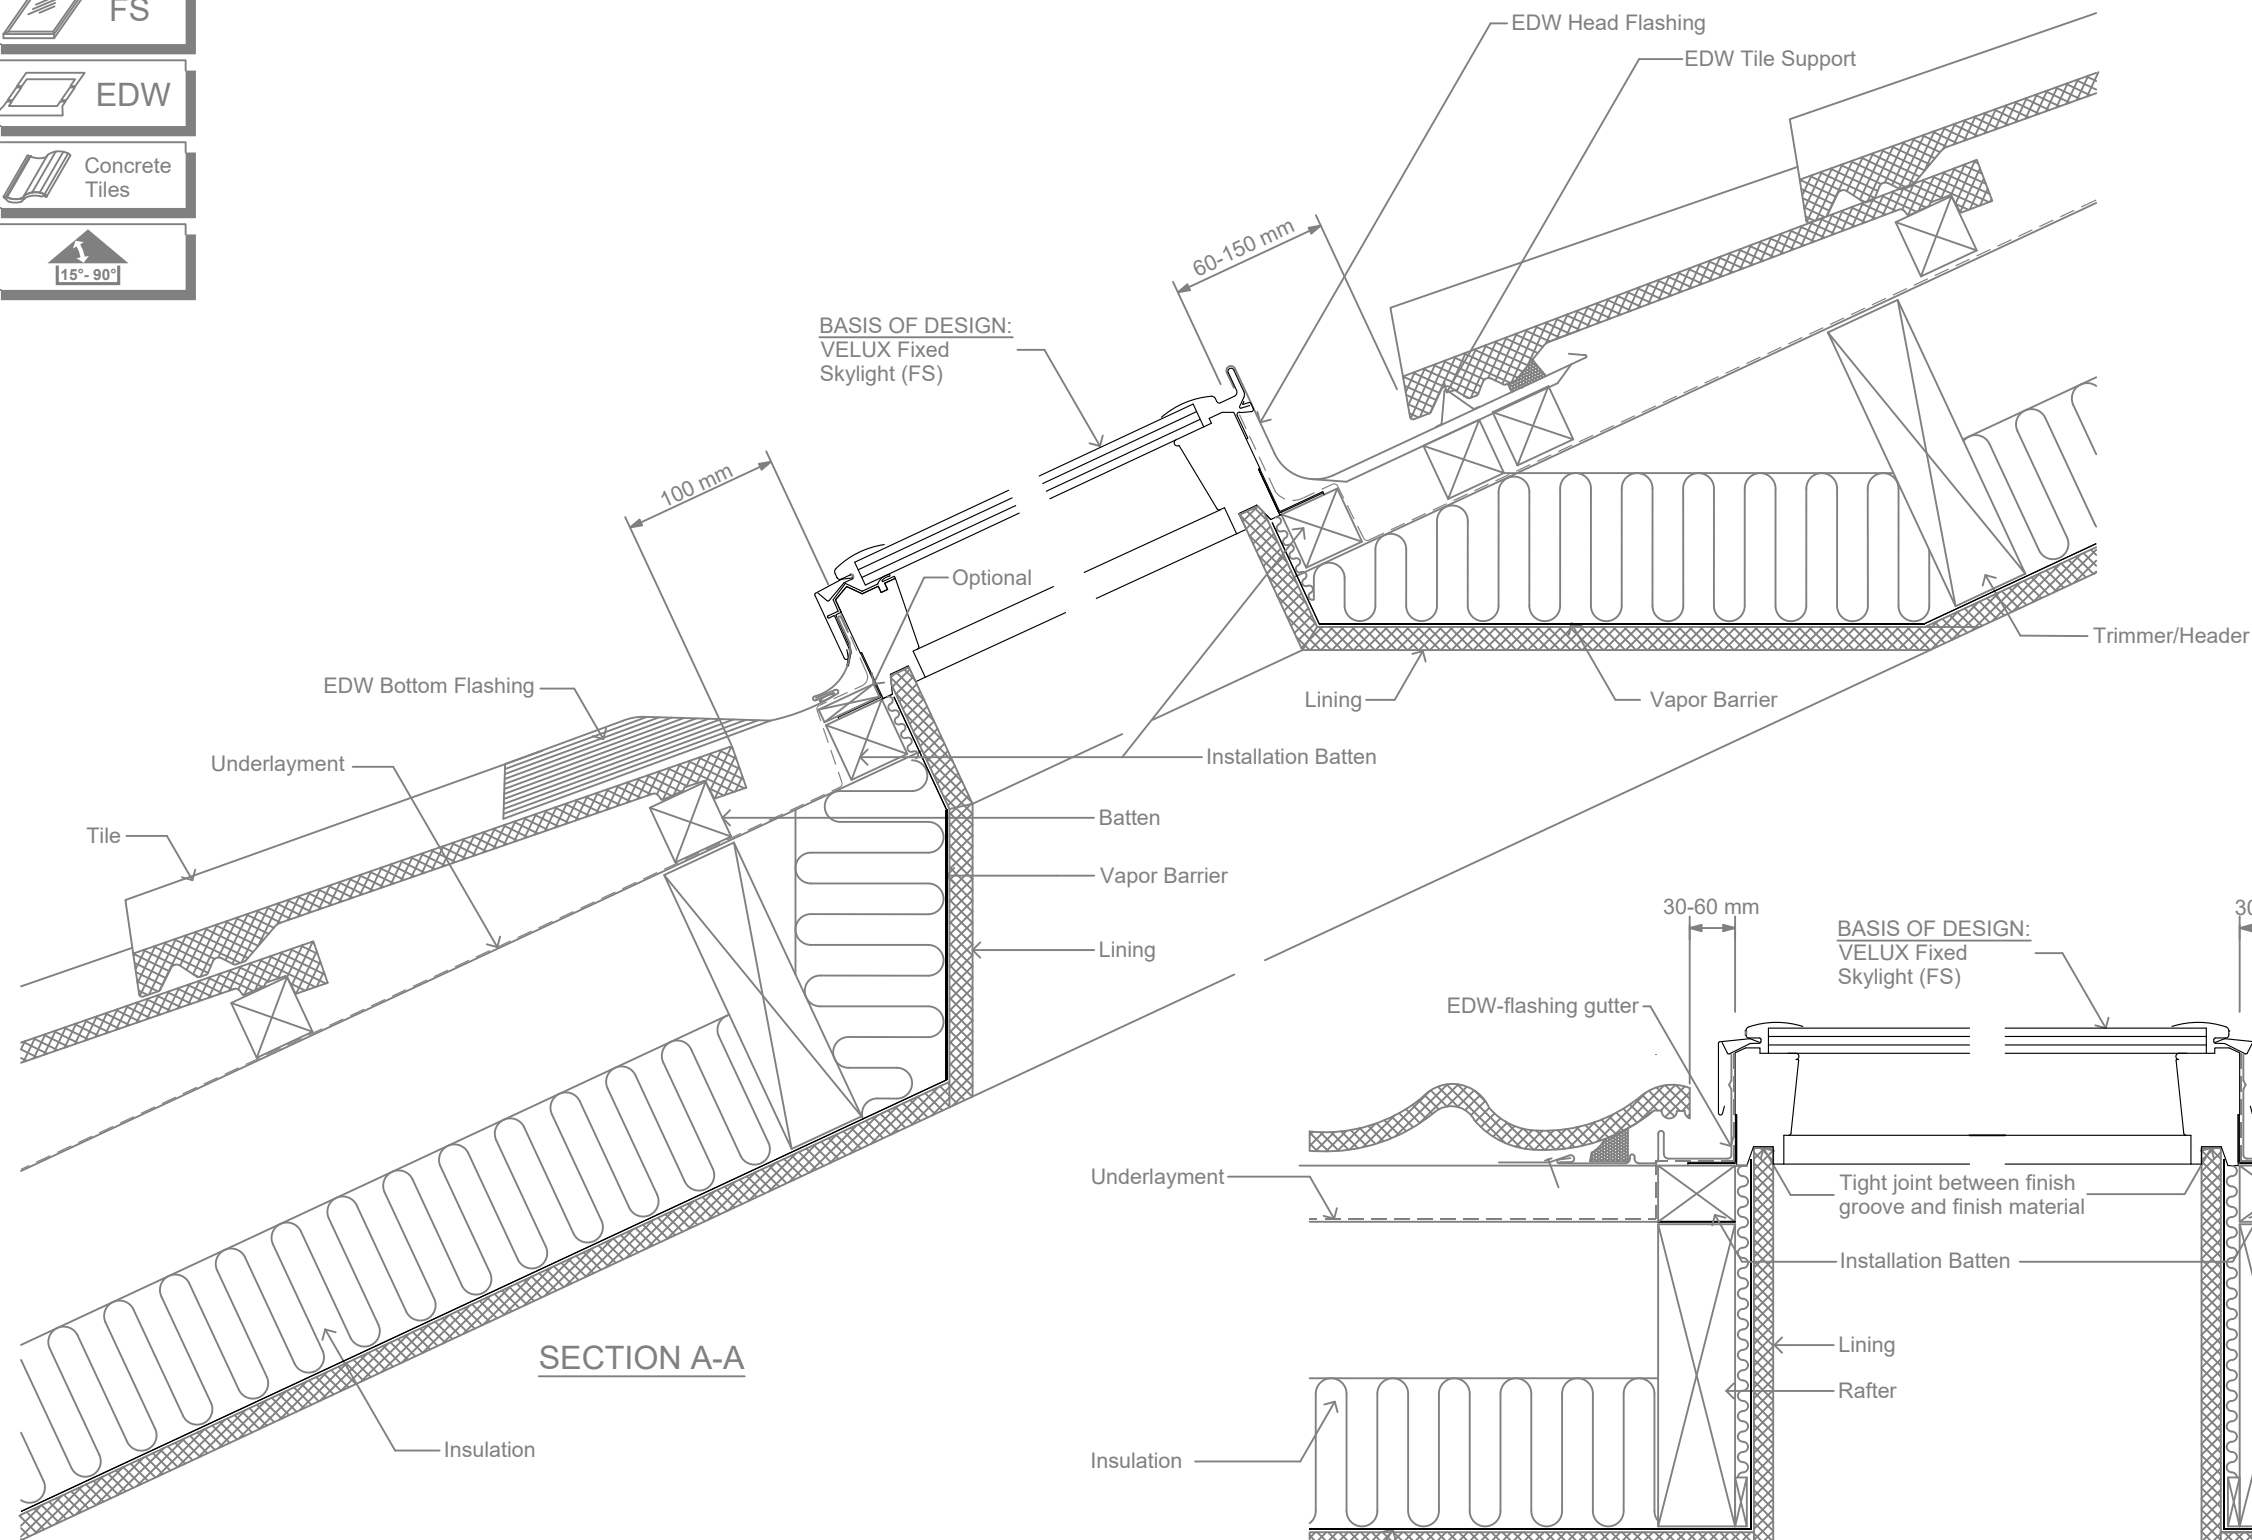

FS - Fixed Skylight and EDW Flashing in Tile Roof	<div>VELUX</div> <div>Sky-Product Management</div>	NEW ZEALAND LTD.	0800 650 445		Name	Date
				Drawn by		Jan 18
				Checked by		Jan 18
				Drawing No.		

This drawing is an instrument of service and is provided for informational use only.