
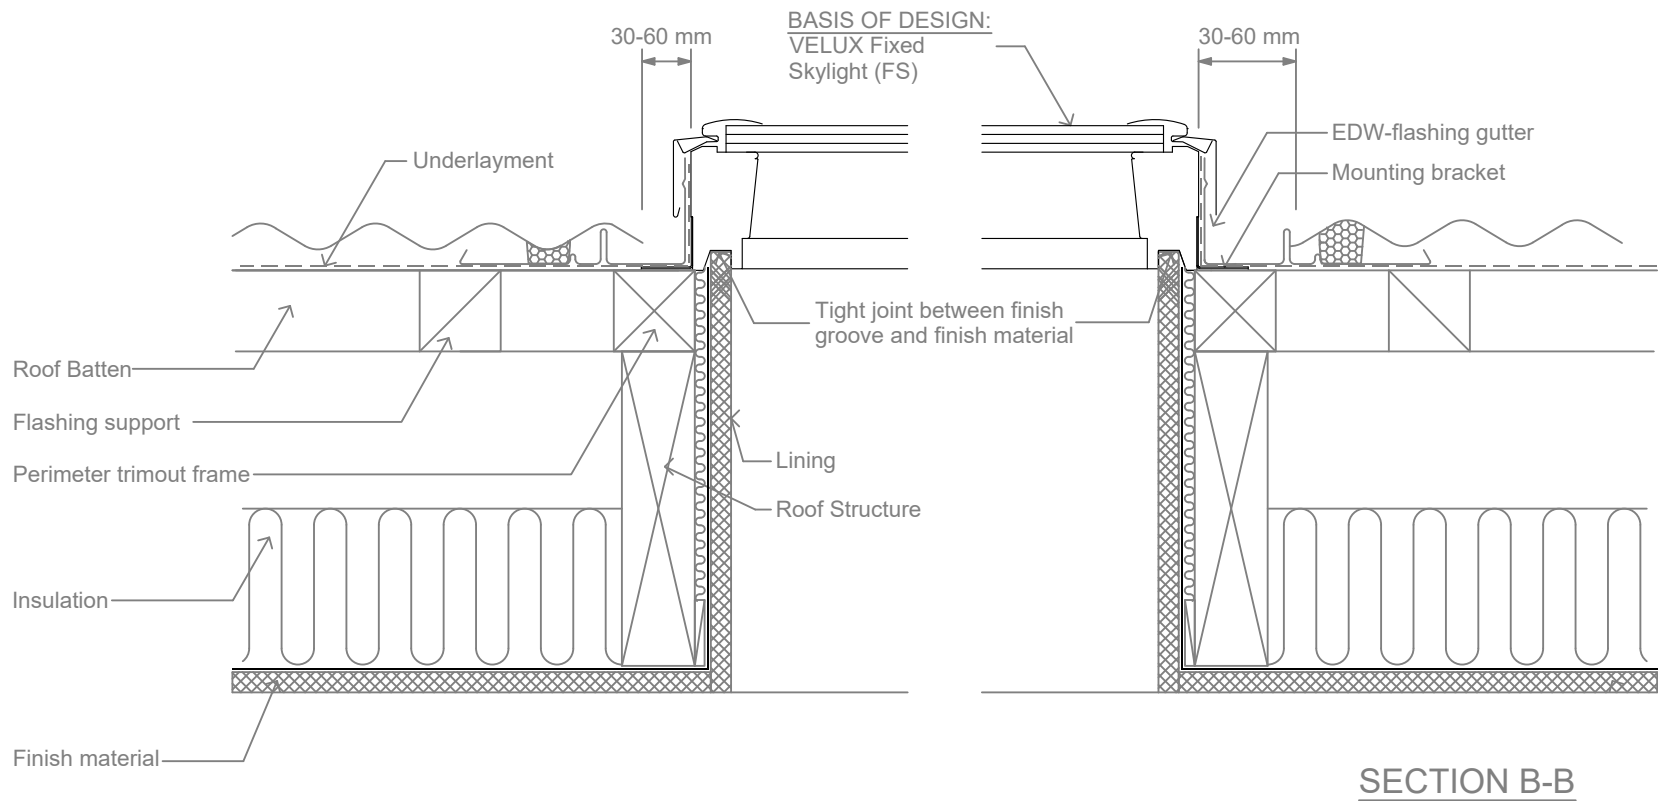


FS


EDW

CORRUGATED METAL SHEETS

15° - 90°

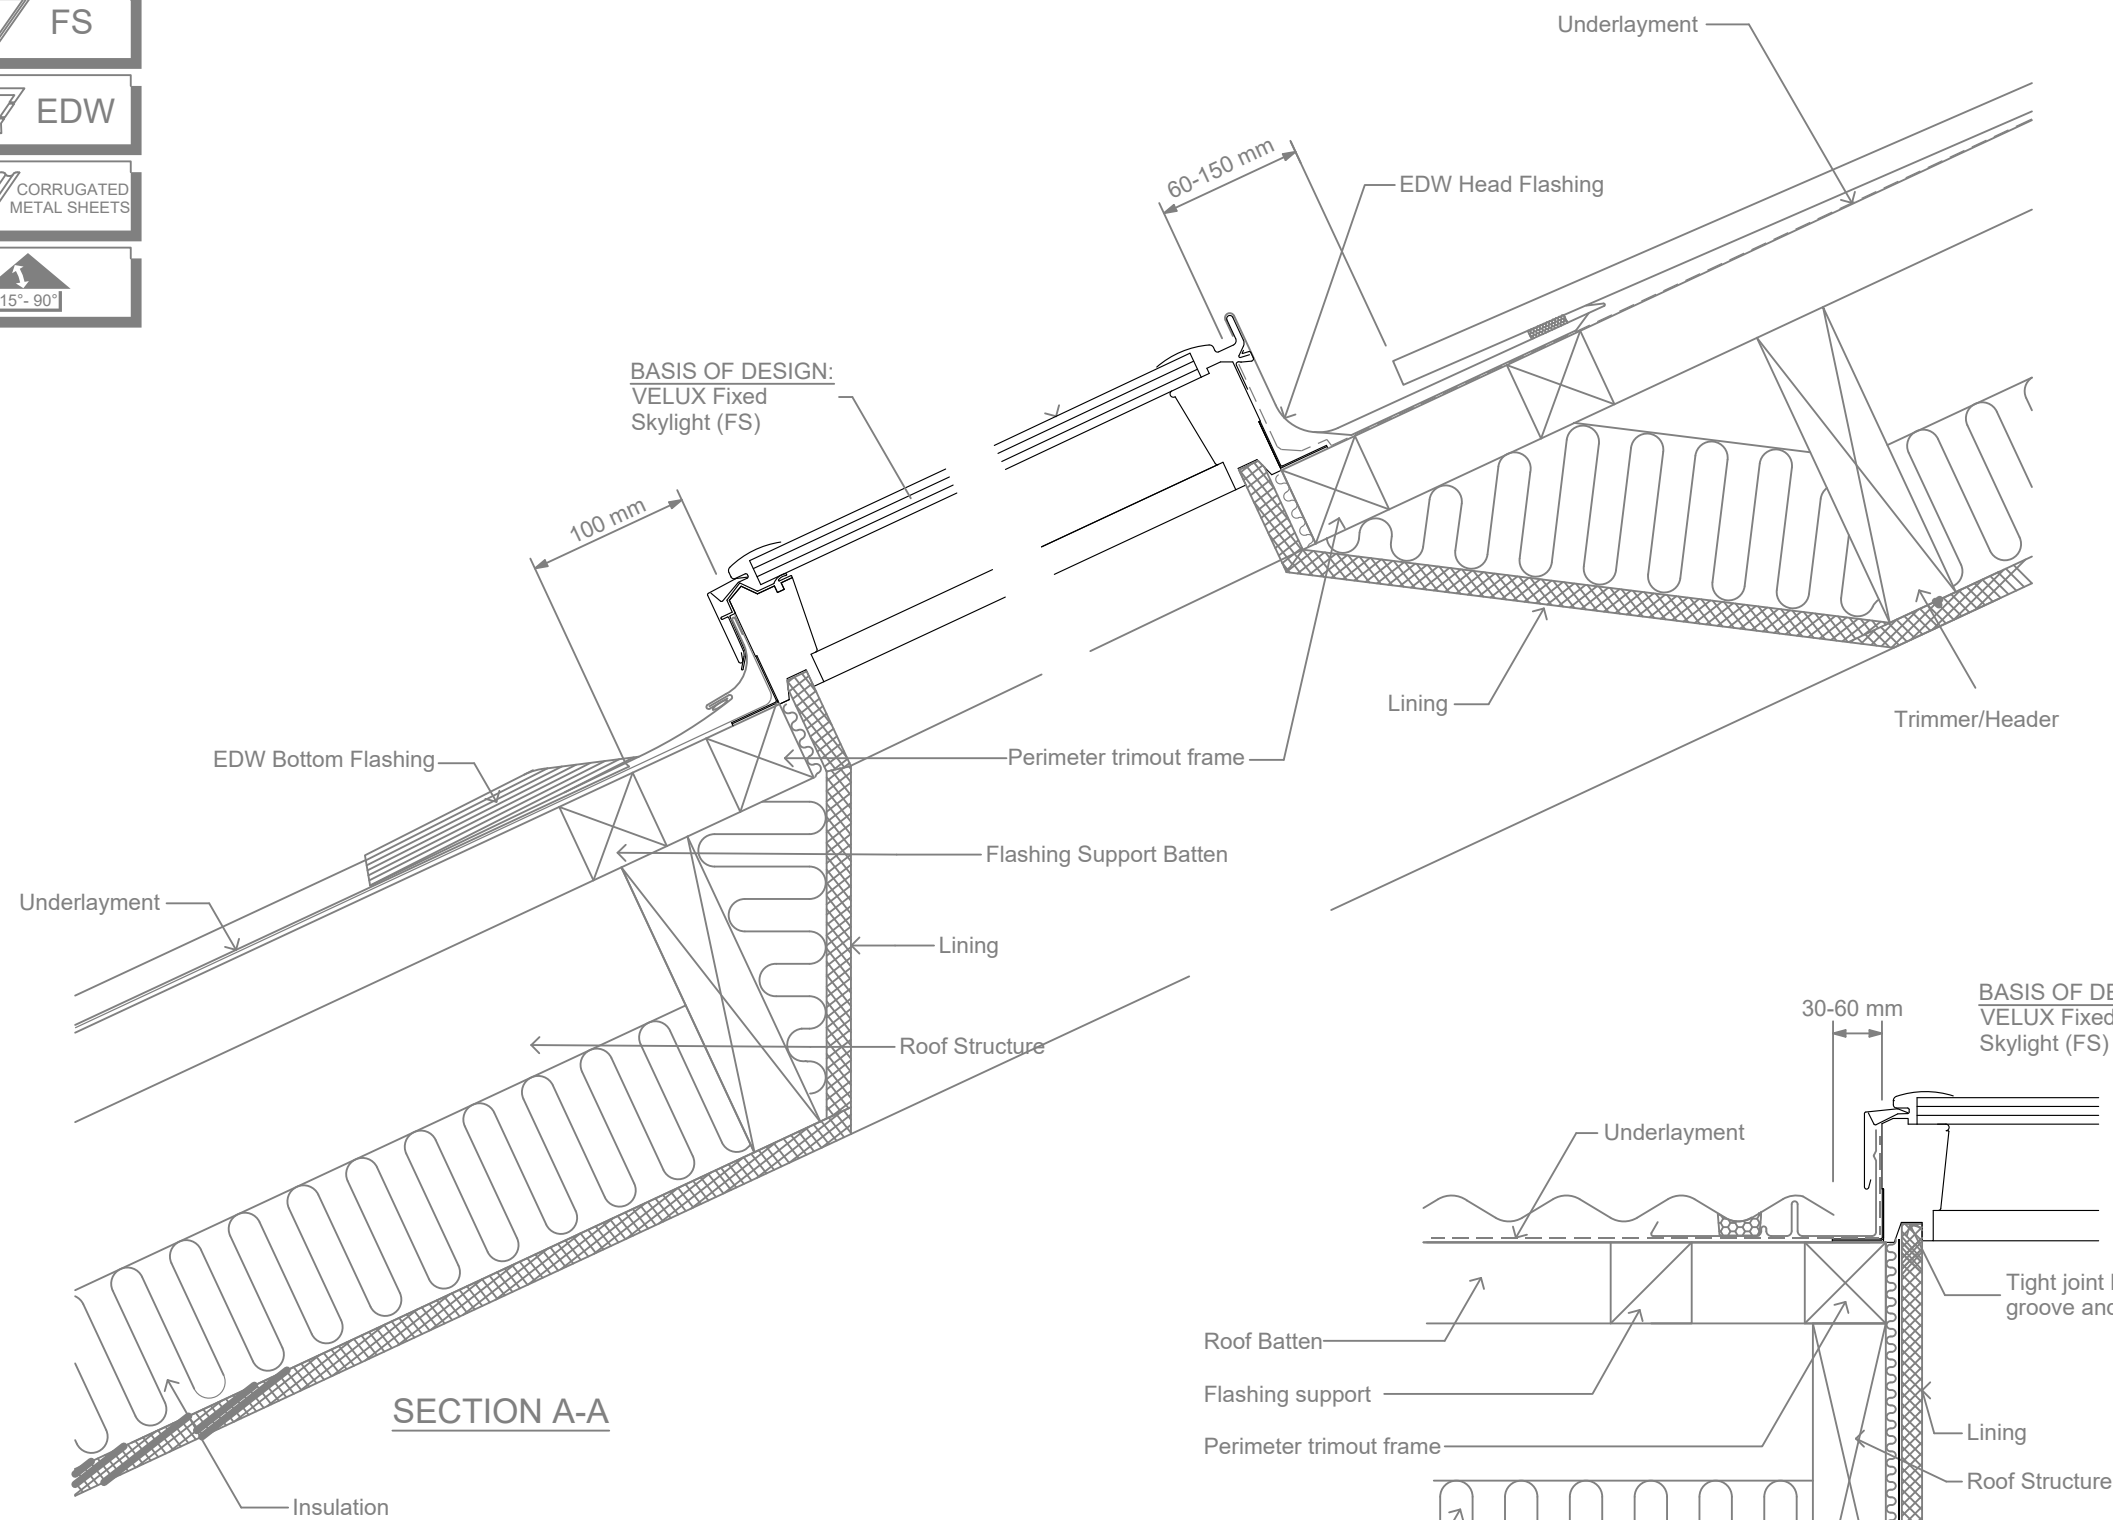

ELEVATION

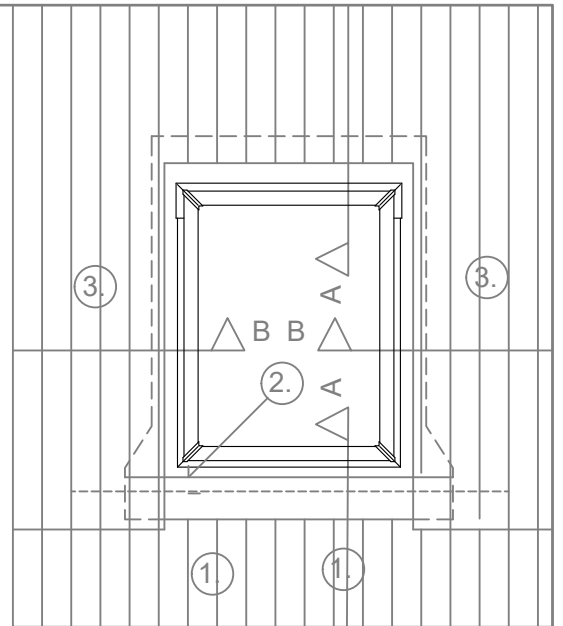

FS - Fixed Skylight and EDW Flashing in Corrugated Metal Roof

VELUX
Sky-Product Management

NEW ZEALAND LTD.
0800 650 445

	Name	Date
Drawn by		Jan 18
Checked by		Jan 18
Drawing No.		

This drawing is an instrument of service and is provided for informational use only.

© 2011 VELUX GROUP

© VELUX is a registered trademark