


FS

EDW

METAL  
TILES/SHAKES  
and SHINGLES

15° - 90°

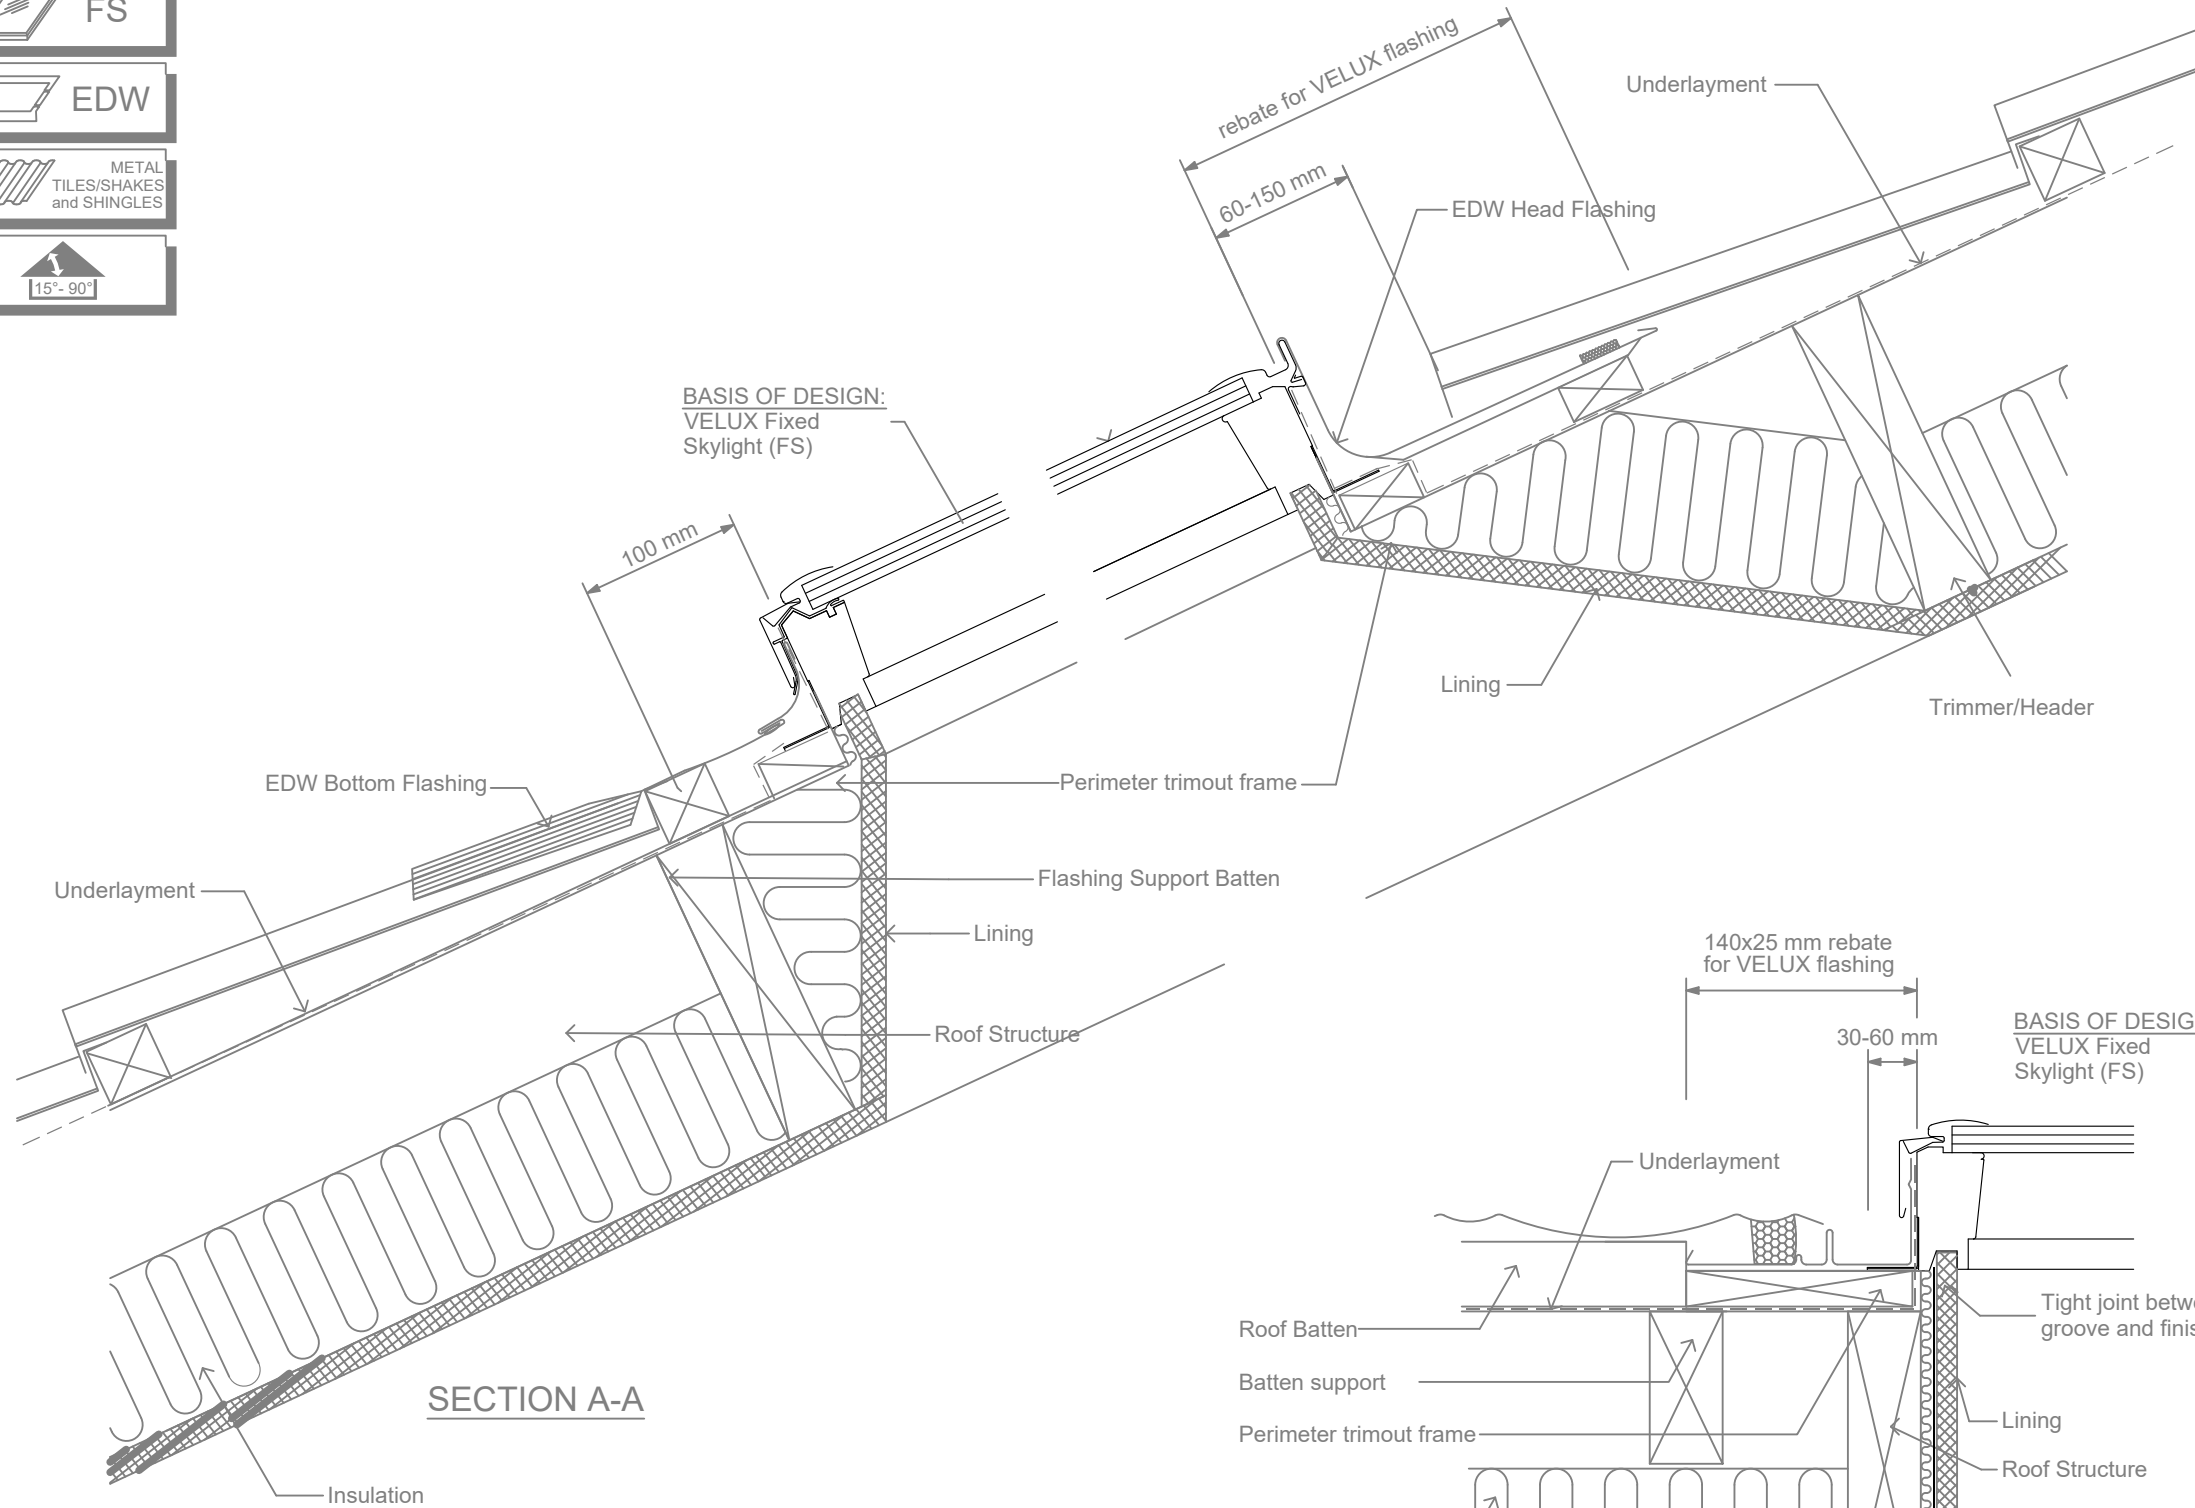

VELUX Skylight installed in metal tile shakes or shingle roofing.

Please note:  
Ensure that the roof battens are rebated 25 mm around the perimeter of the VELUX Skylight, for the EDW flashing to fit correctly.