


**THIS DETAIL APPLIES TO METAL TRAPEZOID ROOF PROFILES WITH ROOFPITCHES BETWEEN 15 AND 60 DEGREES.**

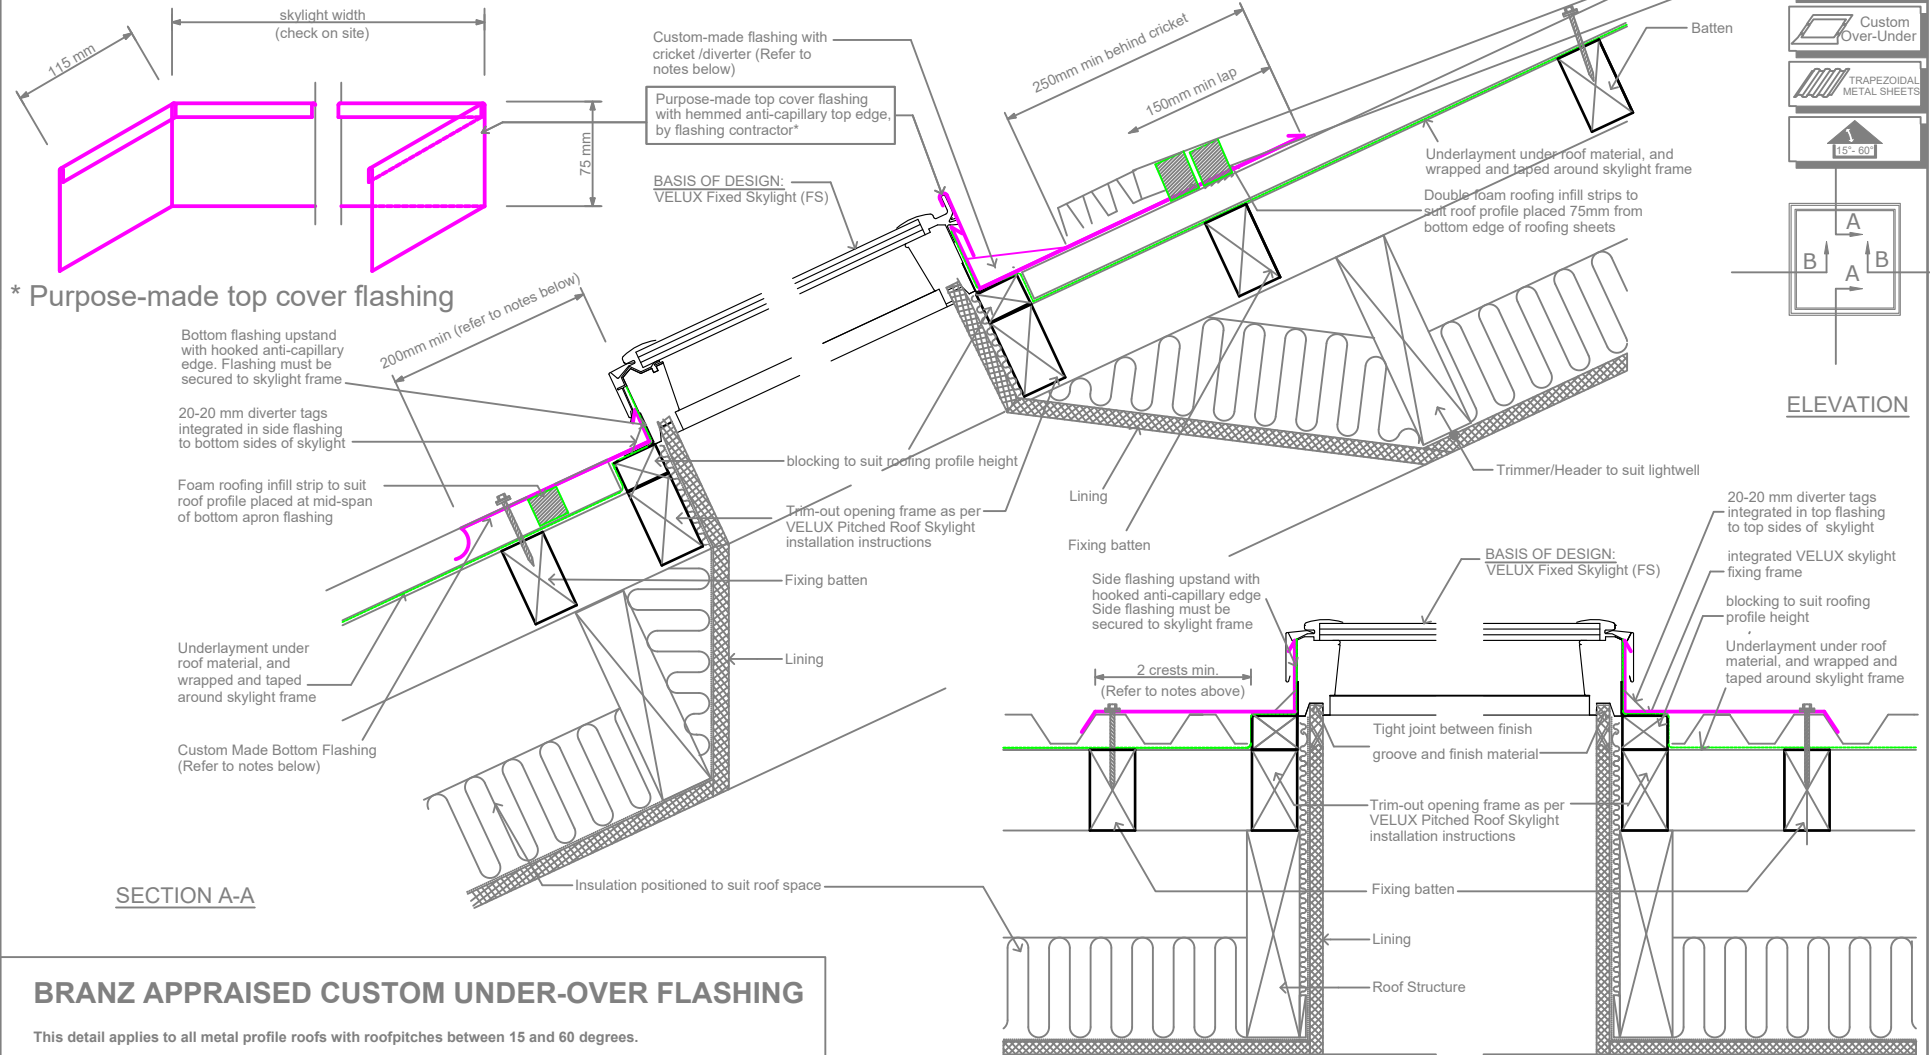

**BRANZ APPRAISED CUSTOM UNDER-OVER FLASHING**

This detail applies to all metal profile roofs with roof pitches between 15 and 60 degrees.

No cricket or diverter required when skylight is less than 600mm wide, and catchment less than 40 sqm.

Custom flashings must be designed to meet the requirements set out in the latest version of the New Zealand Metal Roof and Wall Cladding Code of Practice, and shall be manufactured and installed by a specialist flashing contractor to the latest trade practices.

For roofs with roof pitches less than 15 degrees, the VELUX Skylight must be installed to a min. 15 degrees.

The flashing and installation must be guaranteed against weathertightness by the specialist flashing contractor.

Insulation material meeting the requirements of NZBC/H1 is required in the cavities of the lightwell structure.

**SECTION B-B**

<b>VELUX</b>		<b>NEW ZEALAND LTD.</b>									
Sky-Product Management		0800 650 445									
VELUX FS Fixed skylight with custom-made over-under flashing for Trapezoid Metal Roofs with roof pitch 15-60 degrees		<table border="1"> <tr> <td>Name</td> <td>Date</td> </tr> <tr> <td>Drawn by</td> <td>Mar 19</td> </tr> <tr> <td>Checked by</td> <td>Mar 19</td> </tr> <tr> <td>Drawing No.</td> <td></td> </tr> </table>		Name	Date	Drawn by	Mar 19	Checked by	Mar 19	Drawing No.	
Name	Date										
Drawn by	Mar 19										
Checked by	Mar 19										
Drawing No.											