

- ① VELUX flashing (EDG 1000U 10°-20°)
- ② VELUX window (GBL 10°-20°)
- ③ VELUX insulation frame (BDX)
- ④ Under felt (Non VELUX)

Roof covering:

**Tiles**  
Max 120 mm



VELUX Products:

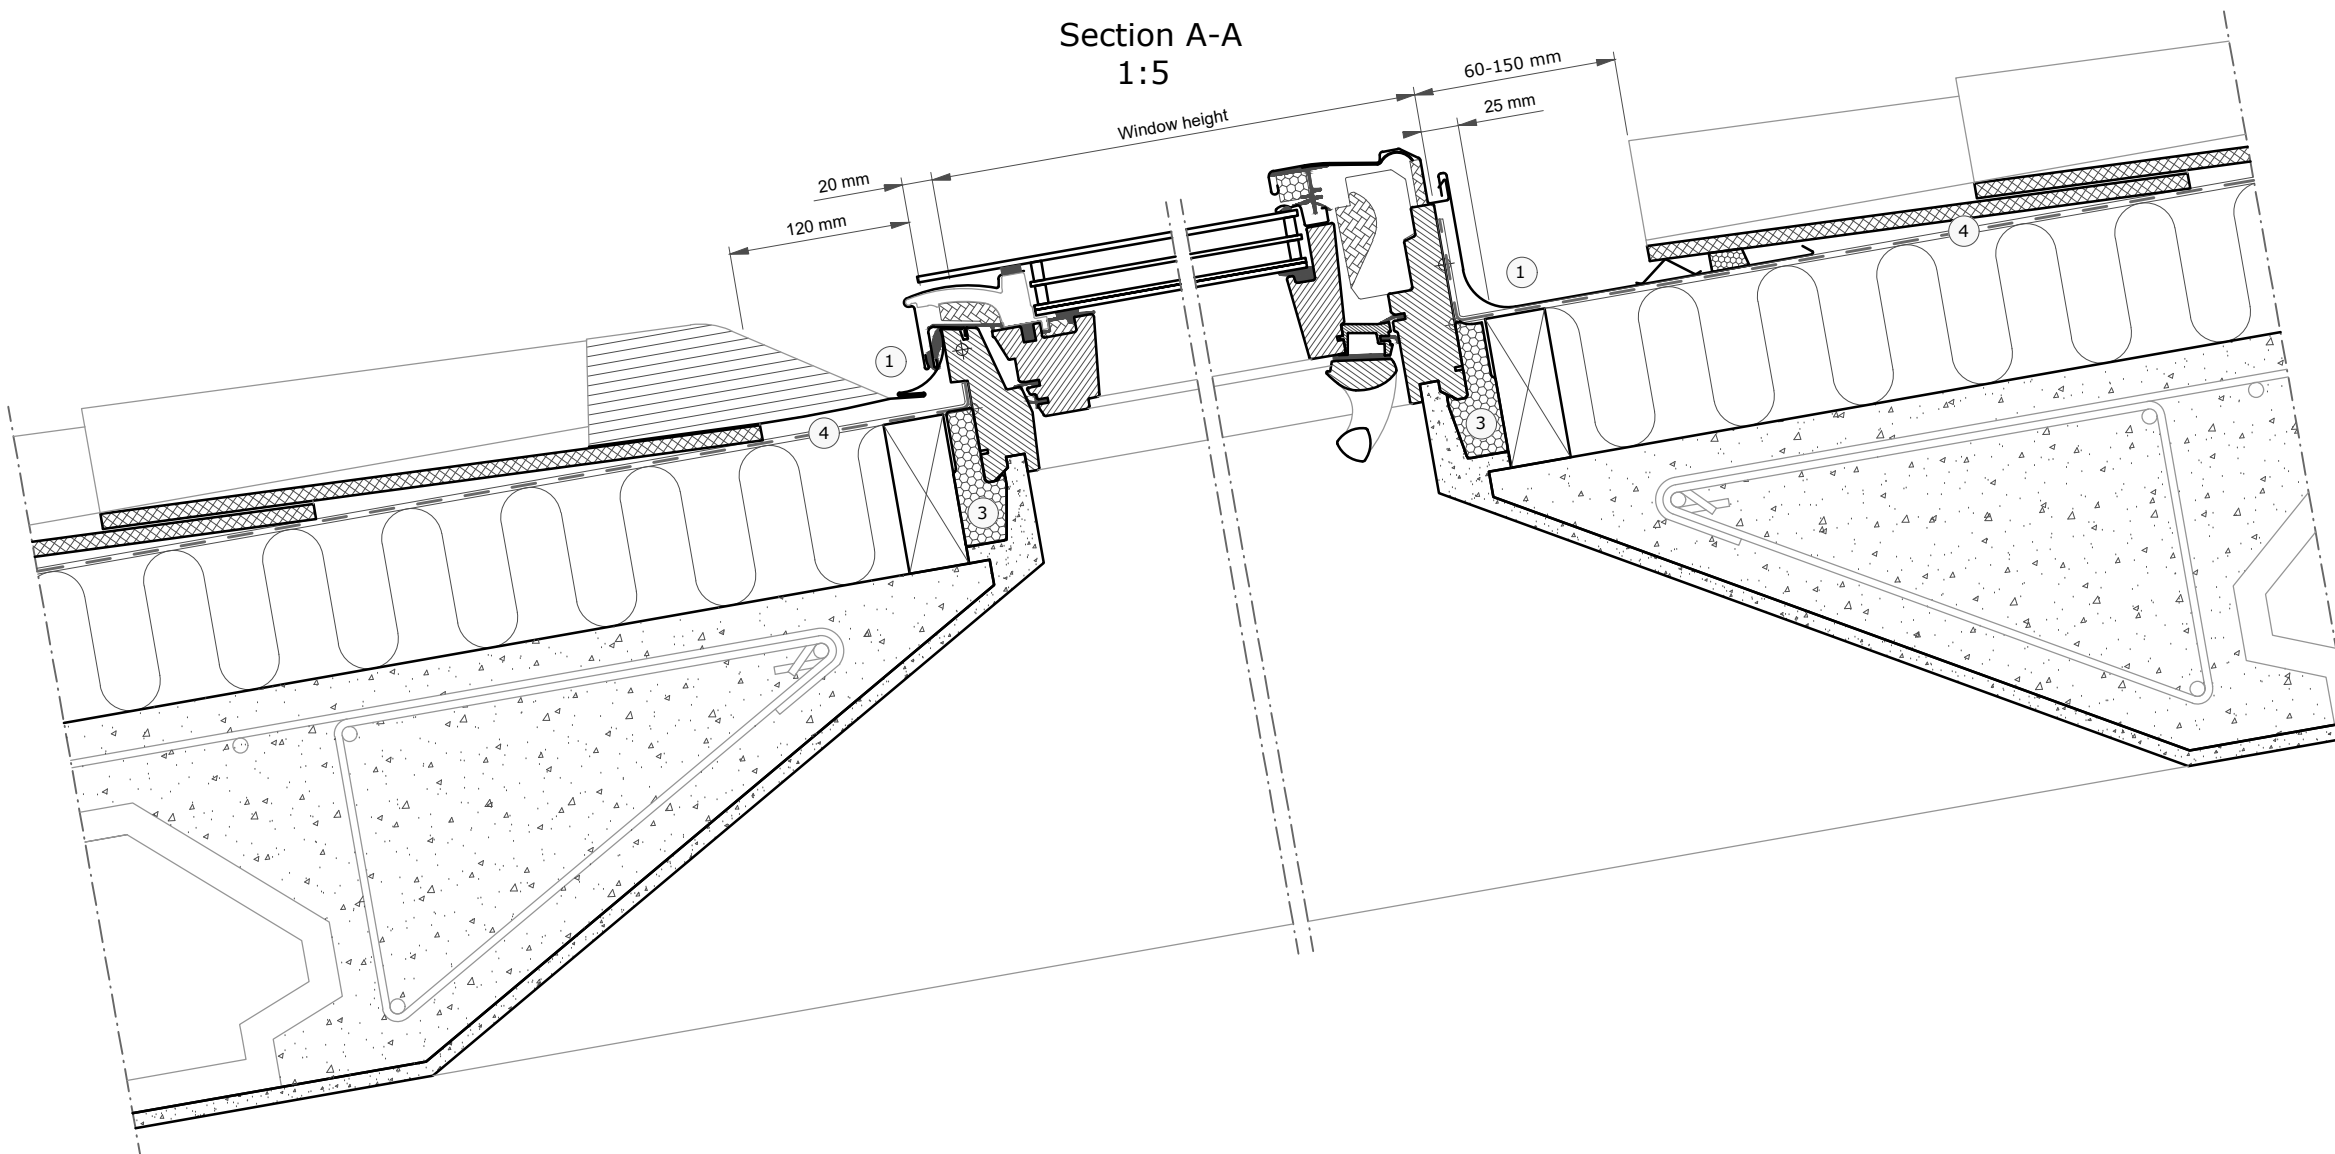
**GBL**  
10°-20°



**EDG 1000U**  
10°-20°



**BDX**

VELUX window sizes:

Size	Width (mm)	Size	Height (mm)
CK--	550	-K01	698
MK--	780	-K04	978
PK--	942	-K06	1178
SK--	1140	-K08	1398

© VELUX GROUP ® VELUX, VELUX logo are registered trademarks

<b>VELUX</b>			
File name: EDG-GBL-VAS-113-1021			
Drawing no.:---		SCo:---	
Create date: 21.01.2021	Rev. date:	Format: A3	Scale: 1:5

Note: When installing VELUX Roof Windows, flashings and installation products, the manufacturers instructions and current building and fire regulations, where applicable, must be met.