


Section A-A  
1:5

Window height

20 mm

60-100 mm  
25 mm

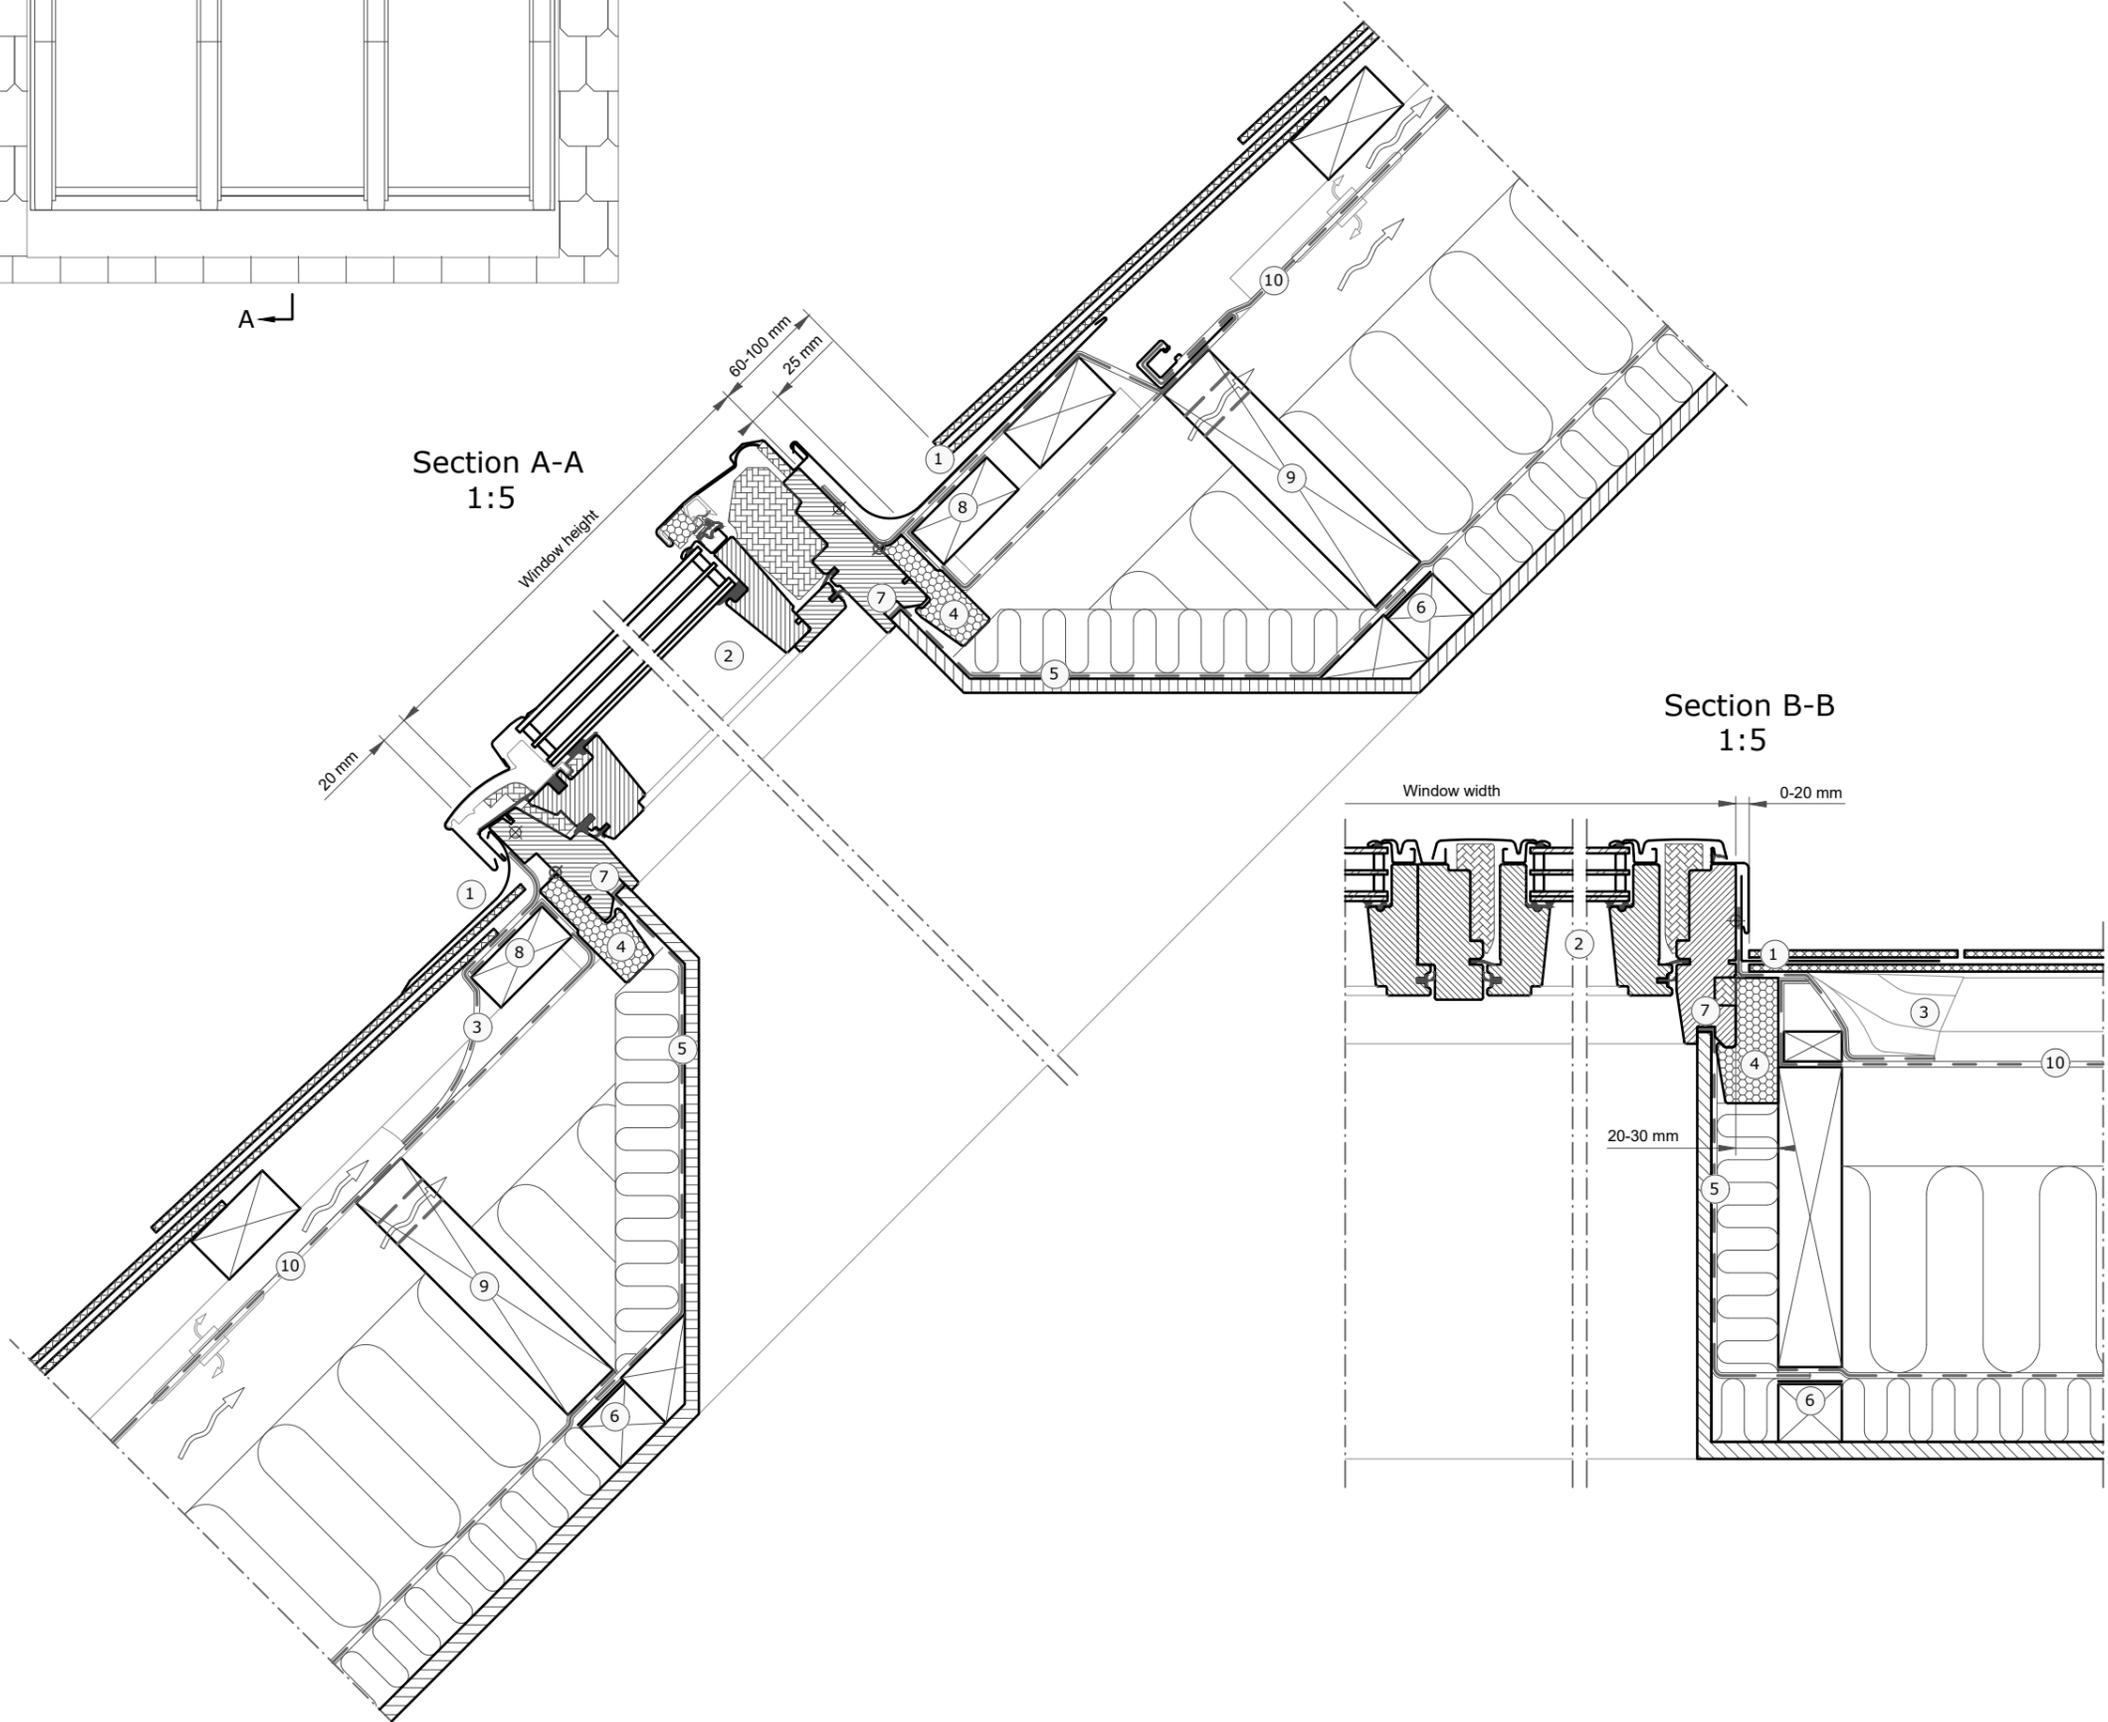

Section B-B  
1:5

Window width

0-20 mm


20-30 mm

- ① VELUX flashing (EDLS 15°-90°)
- ② VELUX window (GGLS 15°-90°)
- ③ VELUX underfelt collar (BFXS are in EDLS)
- ④ VELUX insulation frame (BDXS are in EDLS)
- ⑤ VELUX vapour barrier (BBXS are in EDLS)
- ⑥ VELUX vapour barrier tape (BBXS are in EDLS)
- ⑦ Gasket on BBXS in window rebate
- ⑧ Installation batten (Non VELUX)
- ⑨ Trimmer where necessary (Non VELUX)
- ⑩ Felt/breather membrane (Non VELUX)

Roof covering:

Slates

Max 8 mm

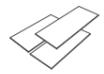

VELUX Products:

GGLS

15°-90°



EDLS

15°-90°



BFXS



BDXS



BBXS



VELUX window sizes:

Size	Width (mm)	Size	Height (mm)
FFKF	1880	-06	1178
		-08	1398

© VELUX GROUP ® VELUX, VELUX logo are registered trademarks

**VELUX**

File name: EDLS-GGLS-VAS-129-0121

Drawing no.: --- SCo: ---

Create date: 13.01.2021	Rev. date:	Format: A3	Scale: 1:5
----------------------------	------------	---------------	---------------

Note: When installing VELUX Roof Windows, flashings and installation products, the manufacturers instructions and current building and fire regulations, where applicable, must be met.